

OFFICE OF THE TOWN ADMINISTRATOR

8800 SW 36th Street • Davie, Florida 33328 Office: 954-797-1030 • Fax: 954-797-1182 www.davie-fl.gov

April 4, 2024

TOWN COUNCIL

Judy Paul Mayor Josie P. Sesodia, AICP Urban Planning Division, Director Resilient Environment Department I North University Drive, #102A Plantation, FL 33324

COUNCILMEMBERS

Michelle Whitman

Councilmember District 1

Caryl Hattan

Councilmember District 2

> Susan Starkey Vice Mayor District 3

Marlon Luis Councilmember District 4 Subject: Lorson Plat 044-MP-06 NVAL Amendment

Dear Ms. Sesodia:

In regard to the Lorson Plat, recorded in Plat Book 177, Pages 139, 140 and 141, the Town of Davie has no objection to an amendment to the Non-Vehicular Access Line (NVAL) as depicted in the attached Exhibits "A" and "B".

If you have any questions, please do not hesitate to contact David Abramson directly at (954) 797-1048 or dabramson@davie-fl.gov.

Sincerely,

Richard J. Lemack
Town Administrator


Enclosures

cc: Jason Wilson, Pillar Consultants Inc. Site Plan (SP22-128 AIMS Power (RC5475 LLC))

Consulting Engineers • Planners • Surveyors

CONSULTING ENGINEERS • PLANNERS • SURVEYORS

5230 SOUTH UNIVERSITY DRIVE, SUITE 104 Exhibit 5 DAVIE, FLORIDA 33328 • 954-680-6533 Page 2 of 3 LB #7024

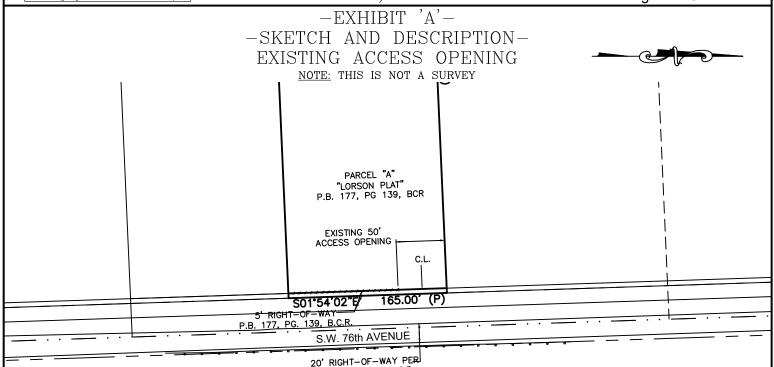

P.B. 2, PG. 34, D.C.R.

LEGEND: P.B.

PLAT BOOK DEED BOOK

D.B. O.R.B. OFFICIAL RECORDS BOOK PAGE BROWARD COUNTY RECORDS

PG. B.C.R. D.C.R. P.O.C.

BROWARD COUNTY RECORDS
MIAMI-DADE COUNTY RECORDS
POINT OF COMMENCEMENT
POINT OF BEGINNING
CENTRAL BROWARD WATER CONTROL DISTRICT
DRAINAGE, FLOWAGE, AND STORAGE EASEMENT
UTILITY EASEMENT
DRAINAGE EASEMENT
DRAINAGE EASEMENT P.O.B. C.B.W.C.D. D.F.S.E. U.E. D.E.

L.M.E. LAKE MAINTENANCE EASEMENT

ROW R/W PROP. RIGHT-OF-WAY RIGHT-OF-WAY PROPOSED SEC. SECTION AS PLATTED

SURVEYOR'S CERTIFICATION:

PILLAR CONSULTANTS, INC. LB#7024 5230 S UNIVERSITY DRIVE, SUITE 104

DAVIE. FL 33328

I HEREBY CERTIFY THAT THIS SKETCH AND DESCRIPTION IS TRUE AND CORRECT TO THE BEST OF MY KNOWLEDGE AND BELIEF. I FURTHER CERTIFY THAT THIS SURVEY MEETS THE MINIMUM TECHNICAL STANDARDS AS SET FORTH BY THE FLORIDA BOARD OF PROFESSIONAL SURVEYORS AND MAPPERS IN CHAPTER 5J—17, FLORIDA ADMINISTRATIVE CODE, PURSUANT TO SECTION 472.027, FLORIDA STATUTES.

JOSE A. CORREA PROFESSIONAL SURVEYOR AND MAPPER LS#7023 STATE OF FLORIDA

NOT VALID WITHOUT THE ORIGINAL SIGNATURE AND RAISED SEAL OF A FLORIDA LICENSED PROFESSIONAL SURVEYOR AND MAPPER.

LEGAL DESCRIPTION:

PARCEL "A", "LORSON PLAT", ACCORDING TO THE PLAT THEREOF, AS RECORDED IN PLAT BOOK 177, PAGE 139, OF THE PUBLIC RECORDS OF BROWARD COUNTY, FLORIDA.

SAID LANDS SITUATE, LYING AND BEING IN THE TOWN OF DAVIE, BROWARD COUNTY, FLORIDA.

NOTES:


- THIS IS NOT A SKETCH OF SURVEY, ONLY A GRAPHIC DEPICTION OF THE DESCRIPTION SHOWN HEREON.
- 2. BEARING REFERENCE: THE BEARINGS, AS SHOWN HEREON, ARE REFERENCED TO THE EAST LINE OF "LORSON PLAT", ACCORDING TO THE PLAT THEREOF, AS RECORDED IN PLAT BOOK 177, PAGE 139, OF THE PUBLIC RECORDS OF BROWARD COUNTY, FLORIDA. SAID LINE HAS A BEARING OF: SOUTH 01°54'02" EAST
- THERE HAS BEEN NO FIELD WORK, VIEWING OF THE SUBJECT PROPERTY, OR MONUMENTS SET IN CONNECTION WITH THE PREPARATION OF THE INFORMATION
- 4. LANDS SHOWN HEREON WERE NOT ABSTRACTED FOR RIGHT-OF-WAY AND/OR EASEMENTS OF RECORD.

UPDATES / REVISIONS	DATE	NOTE: THE UNDERSIGNED AND PILLAR CONSULTANTS, INC. MAKE NO REPRESENTATIONS OR GUARANTEES AS TO THE
		COMPLETENESS OF THE INFORMATION REFLECTED HEREON PERTAINING TO RIGHTS-OF-WAY, EASEMENTS, SET-BACK LINES, RESERVATIONS, AGREEMENTS OR OTHER MATTERS OF RECORD. THIS INSTRUMENT IS INTENDED TO REFLECT OR SET FORTH
		ONLY THOSE ITEMS SHOWN IN THE REFERENCES ABOVE. PILLAR CONSULTANTS, INC. DID NOT RESEARCH THE PUBLIC RECORDS FOR MATTERS AFFECTING THE LANDS SHOWN.
		NOTE: THIS INSTRUMENT IS THE PROPERTY OF PILLAR CONSULTANTS, INC. AND SHALL NOT BE REPRODUCED IN WHOLE OR IN PART WITHOUT THE WRITTEN PERMISSION OF PILLAR CONSULTANTS, INC.
Job No.: 22029 Do	ate: 03/06/24	Drawn By: W.F.G. Scale: 1"=100' SHFFT 1 OF 1



CONSULTING ENGINEERS • PLANNERS • SURVEYORS

5230 SOUTH UNIVERSITY DRIVE, SUITE 104 Exhibit 5 DAVIE, FLORIDA 33328 • 954-680-6533 Page 3 of 3 LB #7024

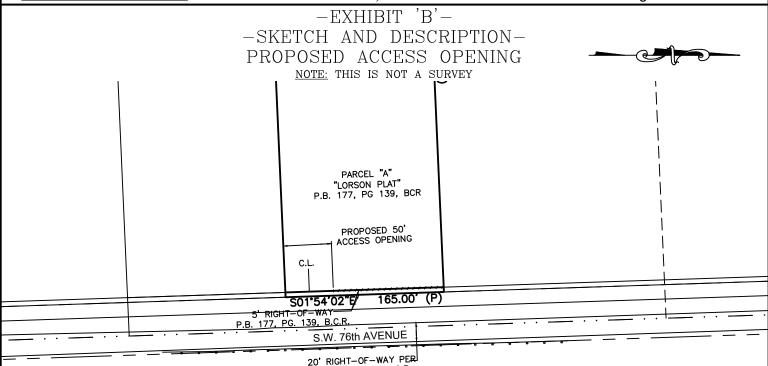

P.B. 2, PG. 34, D.C.R.

LEGEND: P.B.

PLAT BOOK DEED BOOK

D.B. O.R.B. OFFICIAL RECORDS BOOK PAGE BROWARD COUNTY RECORDS

PG. B.C.R. D.C.R. P.O.C.

BROWARD COUNTY RECORDS
MIAMI-DADE COUNTY RECORDS
POINT OF COMMENCEMENT
POINT OF BEGINNING
CENTRAL BROWARD WATER CONTROL DISTRICT
DRAINAGE, FLOWAGE, AND STORAGE EASEMENT
UTILITY EASEMENT
DRAINAGE EASEMENT
DRAINAGE EASEMENT P.O.B. C.B.W.C.D. D.F.S.E. U.E.

D.E.

L.M.E. LAKE MAINTENANCE EASEMENT

ROW R/W PROP. RIGHT-OF-WAY RIGHT-OF-WAY PROPOSED SEC. SECTION AS PLATTED

SURVEYOR'S CERTIFICATION:

PILLAR CONSULTANTS, INC. LB#7024 5230 S UNIVERSITY DRIVE, SUITE 104

DAVIE. FL 33328

I HEREBY CERTIFY THAT THIS SKETCH AND DESCRIPTION IS TRUE AND CORRECT TO THE BEST OF MY KNOWLEDGE AND BELIEF. I FURTHER CERTIFY THAT THIS SURVEY MEETS THE MINIMUM TECHNICAL STANDARDS AS SET FORTH BY THE FLORIDA BOARD OF PROFESSIONAL SURVEYORS AND MAPPERS IN CHAPTER 5J—17, FLORIDA ADMINISTRATIVE CODE, PURSUANT TO SECTION 472.027, FLORIDA STATUTES.

JOSE A. CORREA PROFESSIONAL SURVEYOR AND MAPPER LS#7023 STATE OF FLORIDA

NOT VALID WITHOUT THE ORIGINAL SIGNATURE AND RAISED SEAL OF A FLORIDA LICENSED PROFESSIONAL SURVEYOR AND MAPPER.

LEGAL DESCRIPTION:

PARCEL "A", "LORSON PLAT", ACCORDING TO THE PLAT THEREOF, AS RECORDED IN PLAT BOOK 177, PAGE 139, OF THE PUBLIC RECORDS OF BROWARD COUNTY, FLORIDA.

SAID LANDS SITUATE, LYING AND BEING IN THE TOWN OF DAVIE, BROWARD COUNTY, FLORIDA.

NOTES:

- THIS IS NOT A SKETCH OF SURVEY, ONLY A GRAPHIC DEPICTION OF THE DESCRIPTION SHOWN HEREON.
- 2. BEARING REFERENCE: THE BEARINGS, AS SHOWN HEREON, ARE REFERENCED TO THE EAST LINE OF "LORSON PLAT", ACCORDING TO THE PLAT THEREOF, AS RECORDED IN PLAT BOOK 177, PAGE 139, OF THE PUBLIC RECORDS OF BROWARD COUNTY, FLORIDA. SAID LINE HAS A BEARING OF: SOUTH 01°54'02" EAST
- THERE HAS BEEN NO FIELD WORK, VIEWING OF THE SUBJECT PROPERTY, OR MONUMENTS SET IN CONNECTION WITH THE PREPARATION OF THE INFORMATION
- 4. LANDS SHOWN HEREON WERE NOT ABSTRACTED FOR RIGHT-OF-WAY AND/OR EASEMENTS OF RECORD.

UPDATES / REVISIONS	DATE	NOTE: THE UNDERSIGNED AND PILLAR CONSULTANTS, INC. MAKE NO REPRESENTATIONS OR GUARANTEES AS TO THE
		COMPLETENESS OF THE INFORMATION REFLECTED HEREON PERTAINING TO RIGHTS-OF-WAY, EASEMENTS, SET-BACK LINES, RESERVATIONS, AGREEMENTS OR OTHER MATTERS OF RECORD. THIS INSTRUMENT IS INTENDED TO REFLECT OR SET FORTH
		ONLY THOSE ITEMS SHOWN IN THE REFERENCES ABOVE. PILLAR CONSULTANTS, INC. DID NOT RESEARCH THE PUBLIC RECORDS FOR MATTERS AFFECTING THE LANDS SHOWN.
		NOTE: THIS INSTRUMENT IS THE PROPERTY OF PILLAR CONSULTANTS, INC. AND SHALL NOT BE REPRODUCED IN WHOLE OR IN PART WITHOUT THE WRITTEN PERMISSION OF PILLAR CONSULTANTS, INC.
Job No.: 22029 Do	ate: 03/06/24	Drawn By: W.F.G. Scale: 1"=100' SHFFT 1 OF 1