



# LOCATION SKETCH

PROJECT: GRANT OF EASEMENT FOR UNDERGROUND GAS PIPELINE RELOCATION TO ALLOW FOR LANDFILL EXPANSION AT "ROUTE 441 RESOURCE RECOVERY SITE"  
 FROM: BROWARD COUNTY  
 TO: FLORIDA GAS TRANSMISSION COMPANY  
 MUNICIPALITY: COUNTY REGIONAL FACILITY  
 COMMISSION DISTRICT: 6

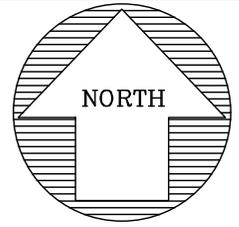

SECTION 24, TOWNSHIP 50 SOUTH, RANGE 41 EAST AND SECTION 19, TOWNSHIP 50 SOUTH, RANGE 42 EAST

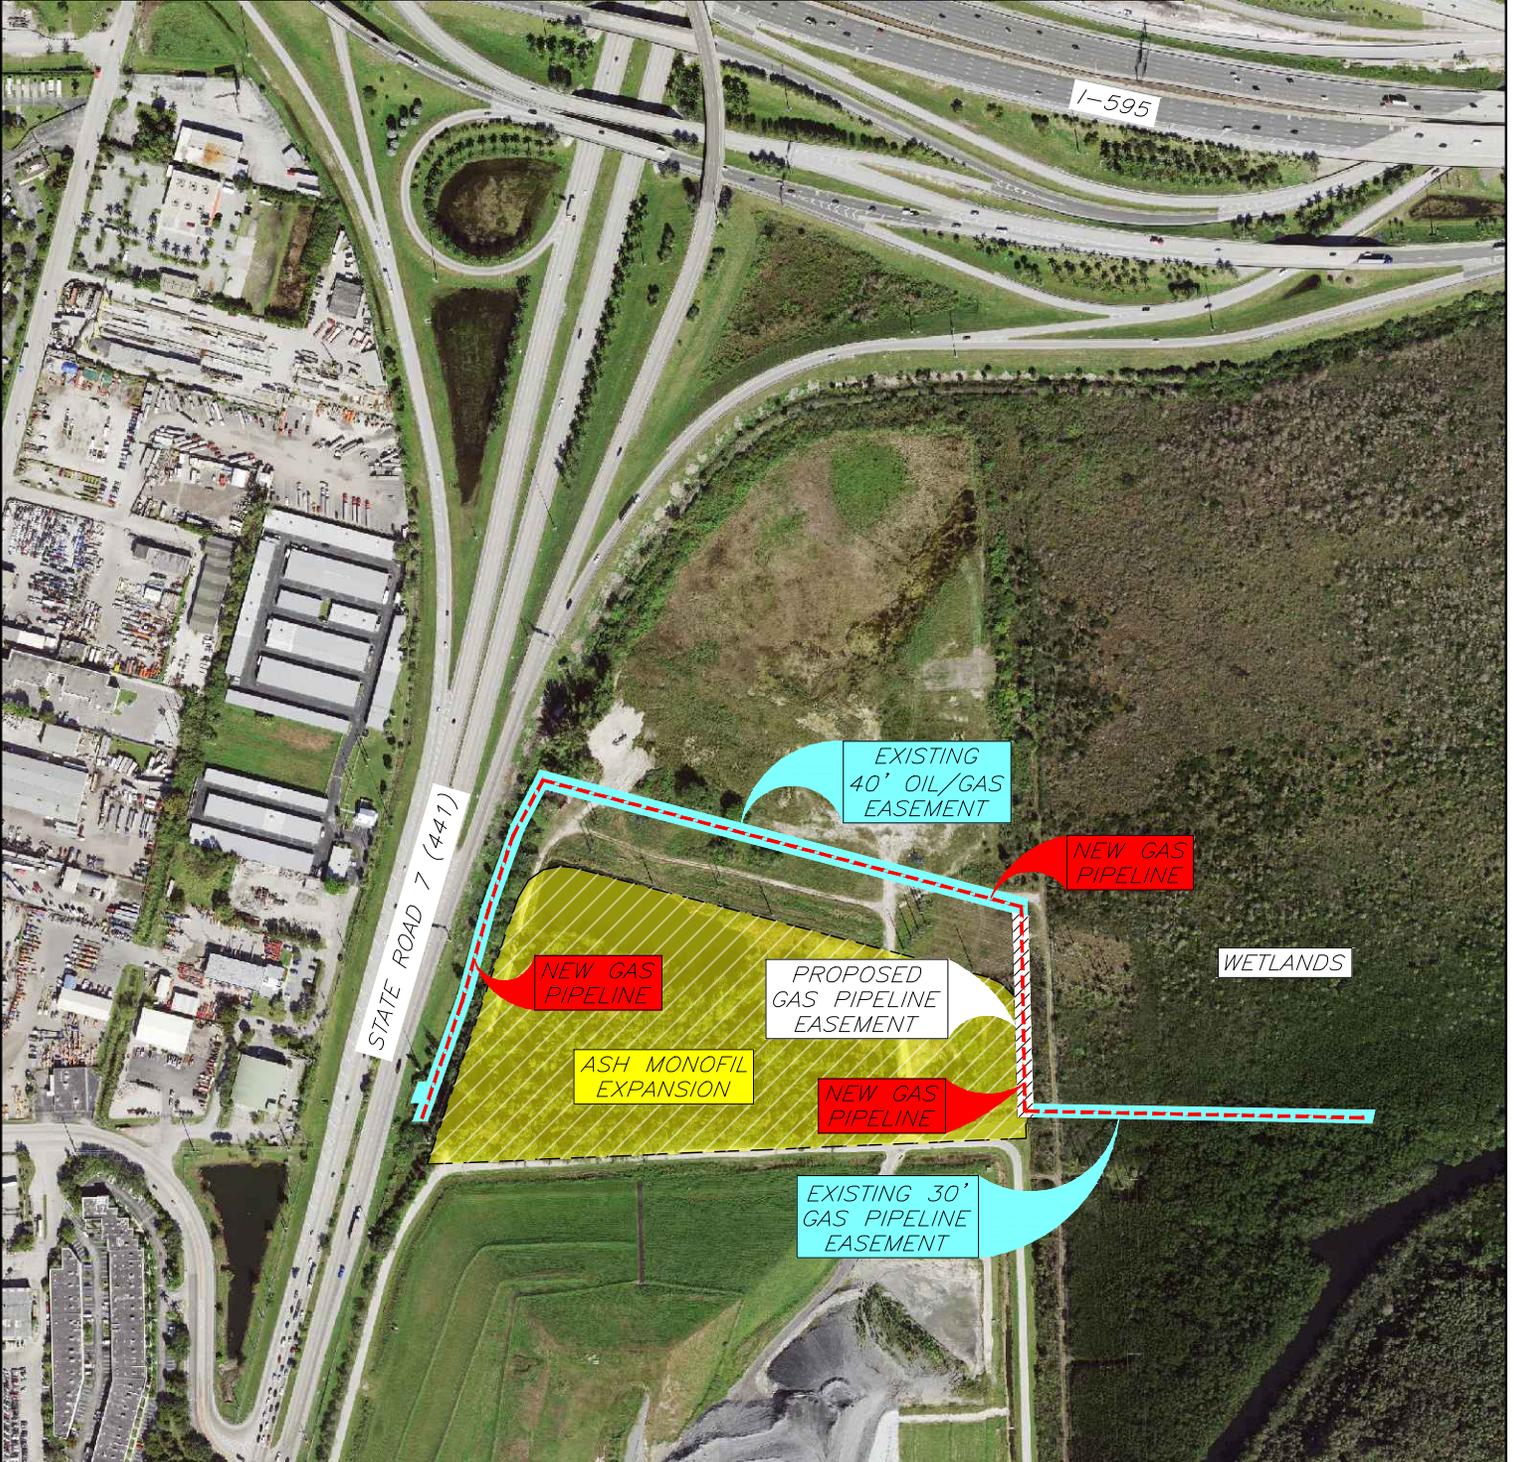

SCALE	DATE OF SKETCH	DRAWN BY	CHECKED BY	DATE	FILE LOCATION
NOT TO SCALE	9/21/2022	M. NOTTINGHAM	E. AUGUSTO	9/21/2022	2022-JOBS\2022-120\DWGS\2022-120.DWG

## BROWARD COUNTY HIGHWAY CONSTRUCTION & ENGINEERING DIVISION

1 UNIVERSITY DRIVE, SUITE 300 - PLANTATION, FLORIDA 33324-2038

Phone # (954) 577-4555