


# LOCATION SKETCH

Exhibit 4

PROJECT: 2019-V-19  
PETITIONER: SEAN LEDER  
MUNICIPALITY: CITY OF COCONUT CREEK  
COMMISSION DISTRICT: 2



SECTION 5 , TOWNSHIP 48 SOUTH, RANGE 42 EAST

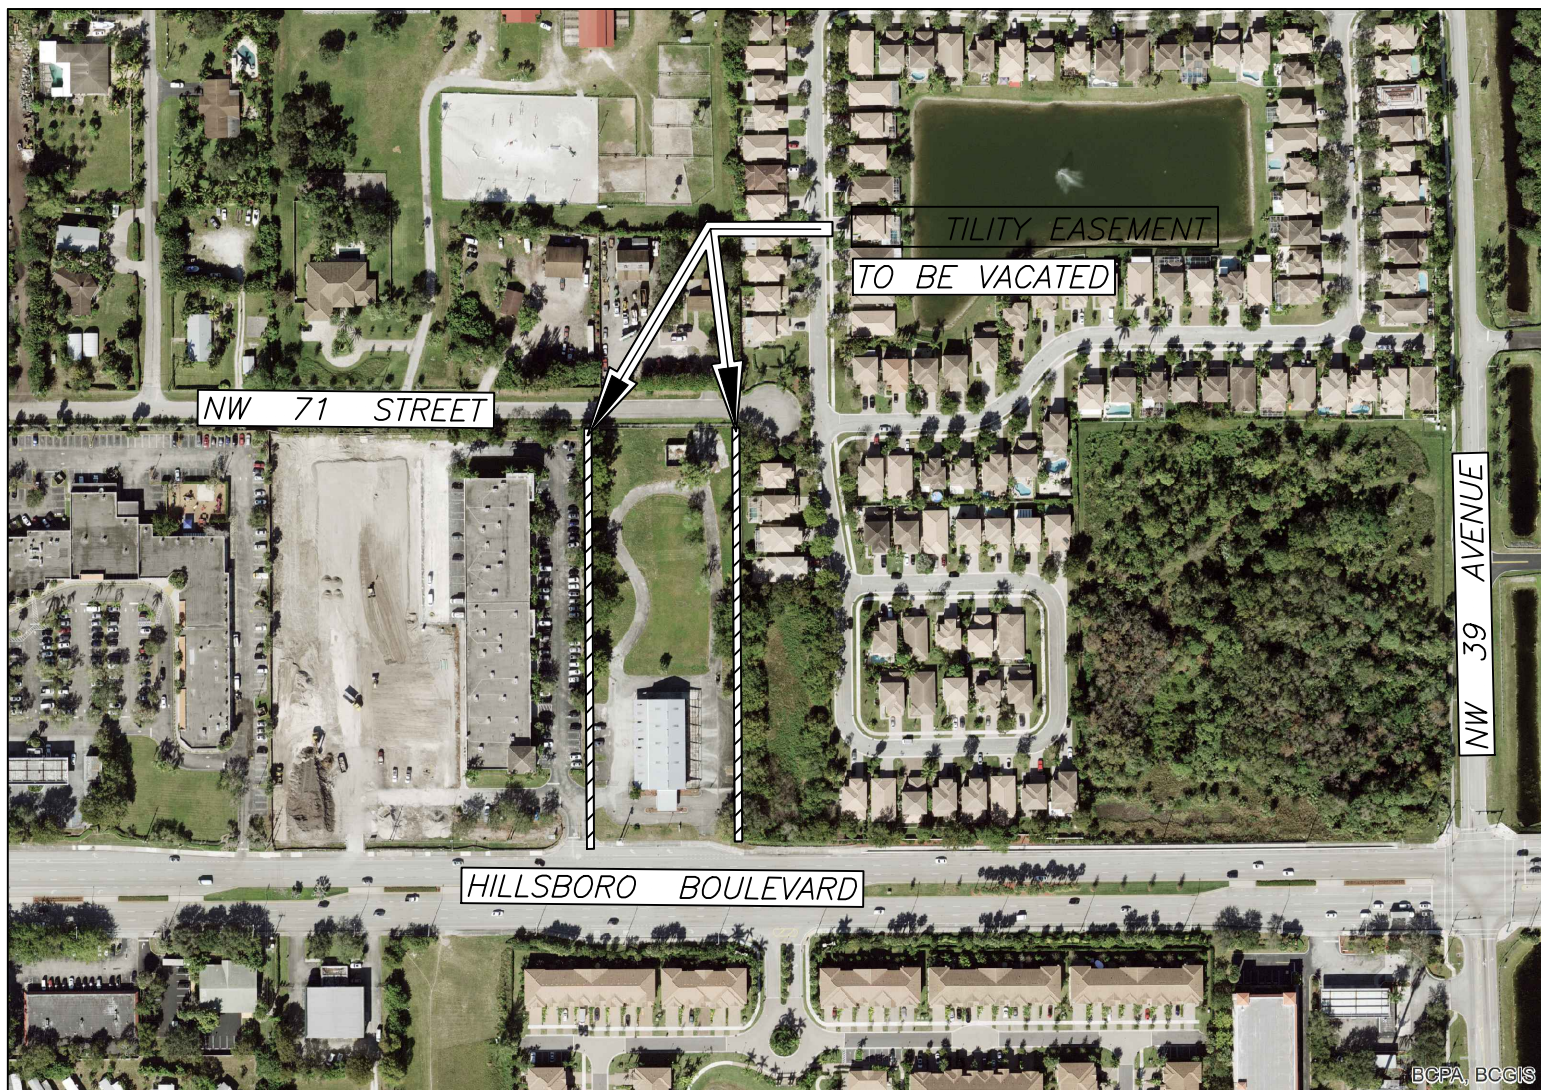

SH-ET 1 0-

|        |           |         |             |        |
|--------|-----------|---------|-------------|--------|
| Scale: | Drawn by: | Date:   | Checked by: | Date:  |
| -      | JAT       | 1-14-20 | -           | -14-20 |

File location:  
:::\RW\Location Maps\Vacations\2019-V-19.dwg