


LOCATION SKETCH

Exhibit 4

PROJECT: 2019-V-19
PETITIONER: SEAN LEDER
MUNICIPALITY: CITY OF COCONUT CREEK
COMMISSION DISTRICT: 2



SECTION 5 , TOWNSHIP 48 SOUTH, RANGE 42 EAST

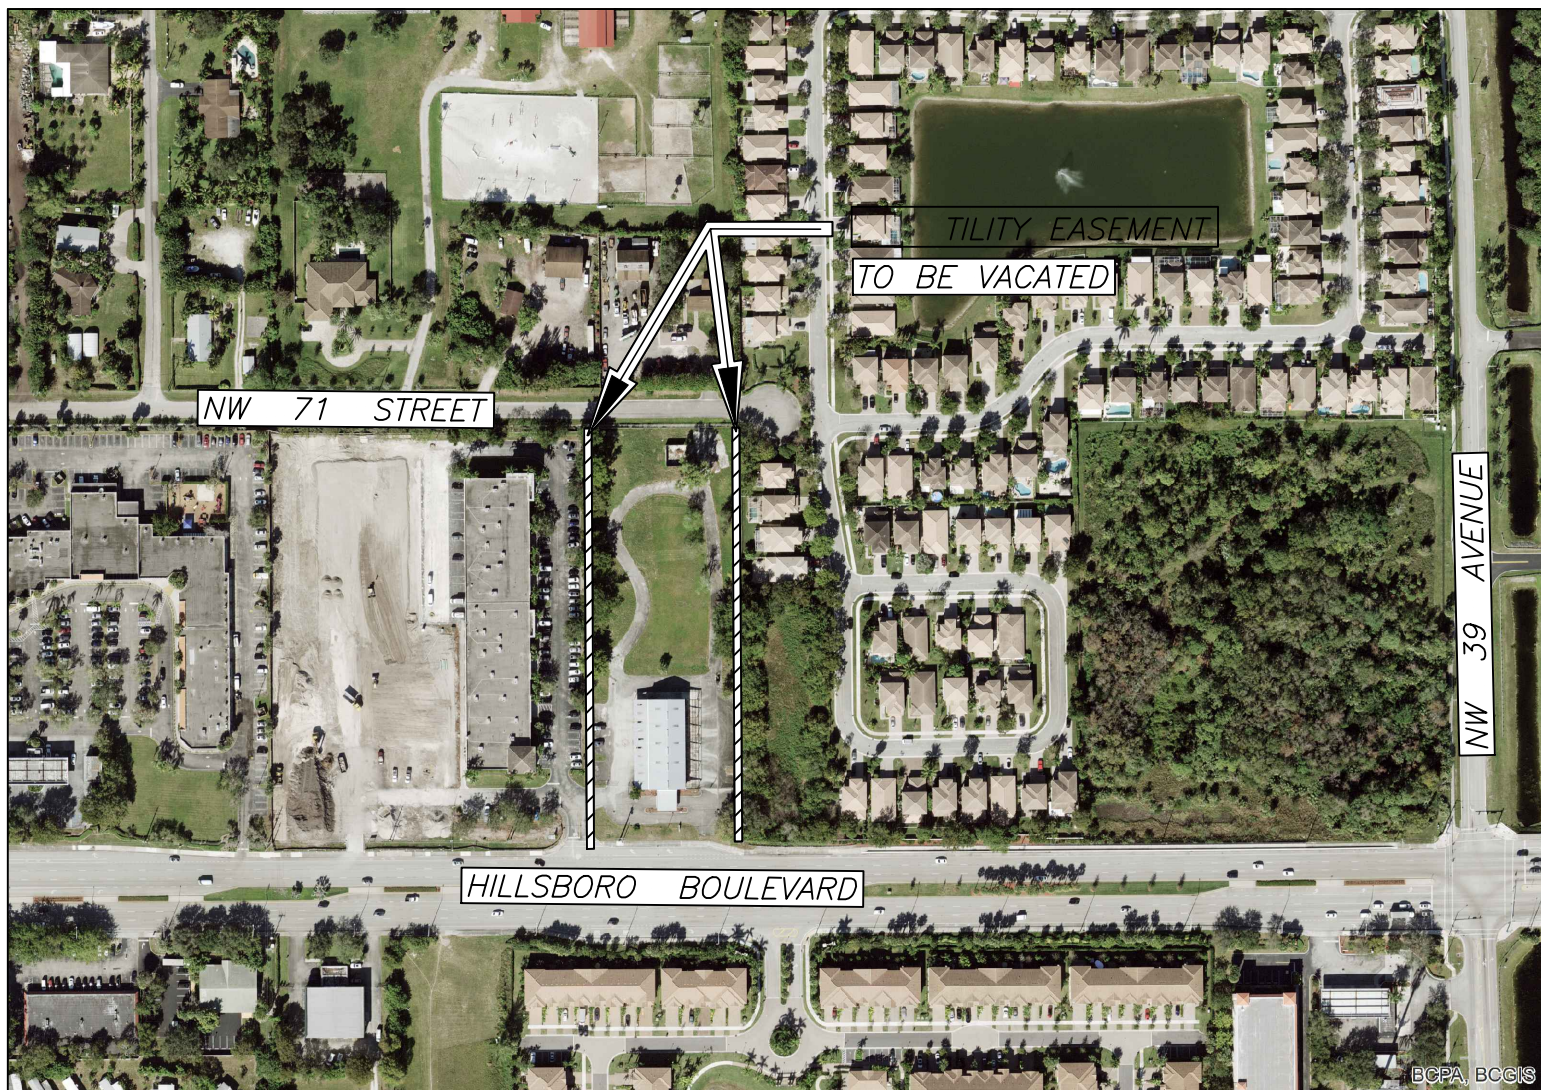

SHEET 1 0-

Scale:	Drawn by:	Date:	Checked by:	Date:
-	JAT	1-14-20	-	-14-20

File location:
:::\RW\Location Maps\Vacations\2019-V-19.dwg