


LOCATION MAP

PROJECT: 2019-V-03
PETITIONER: PPF AMLI 9021 PETERS ROAD, LLC
MUNICIPALITY: CITY OF PLANTATION
COMMISSION DISTRICT: 5

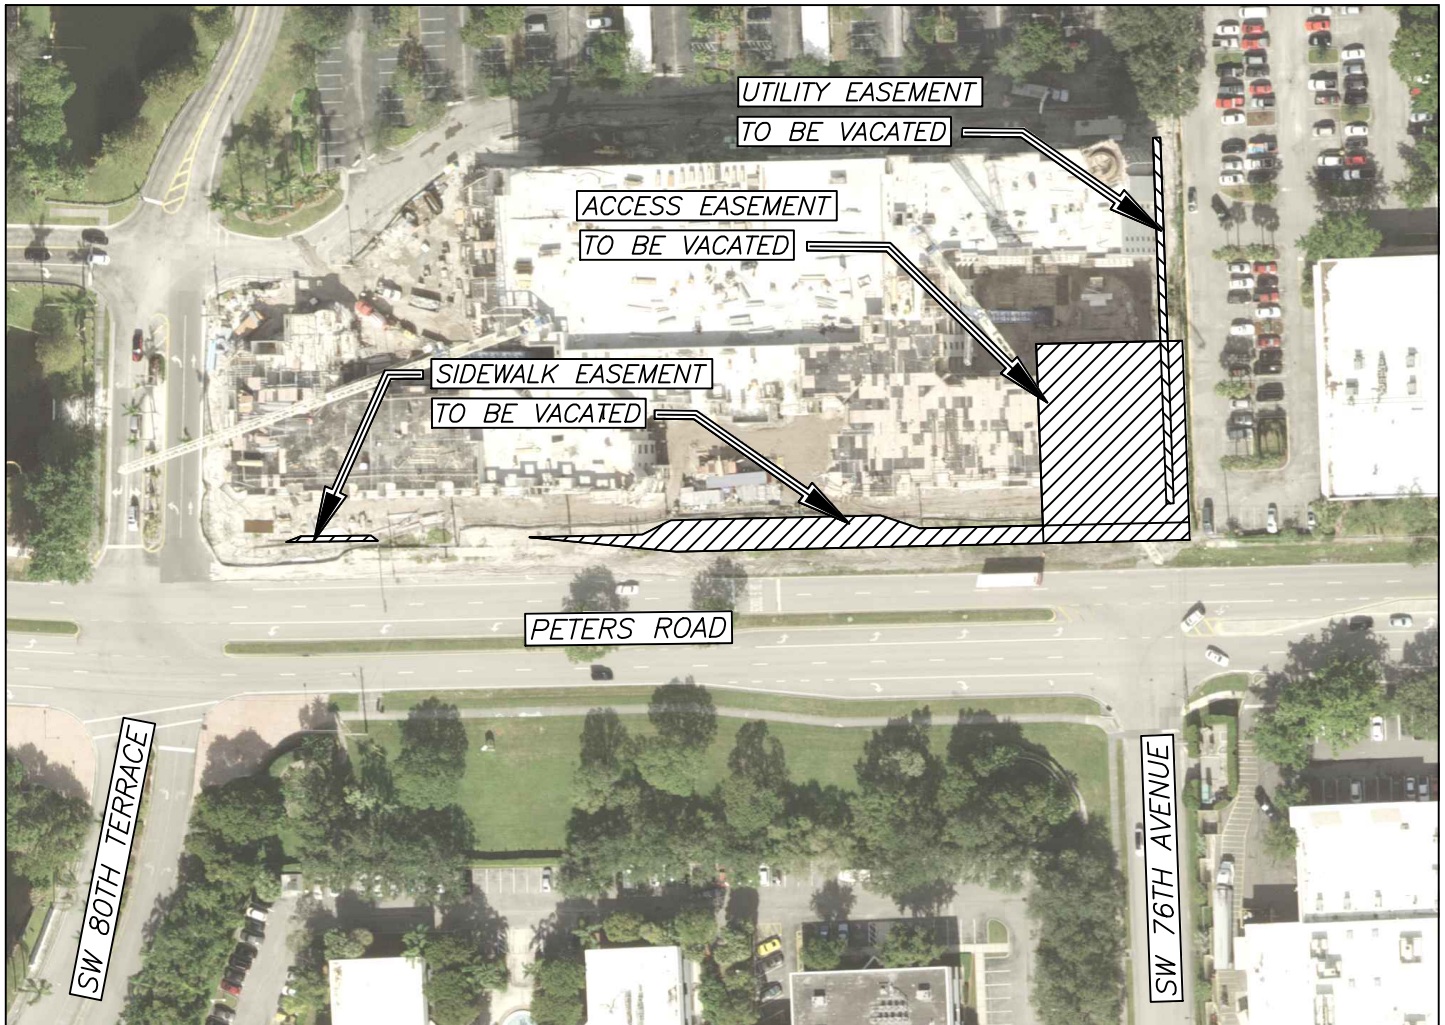

SECTION 9 , TOWNSHIP 50 SOUTH, RANGE 41 EAST



SHEET 1 OF 1

Scale: Not to Scale	Drawn by: JAT	Date: 3-13-19	Checked by: GWD	Date: 3-13-19	File location: E:\RW\Location Maps\Vacations\2019-V-03
------------------------	------------------	------------------	--------------------	------------------	---