


LOCATION SKETCH

Exhibit 4

PROJECT: 2019-V-16
PETITIONER: 230 TROPICAL SHORES DEVELOPMENT LLC
MUNICIPALITY: LAUDERDALE BY THE SEA
COMMISSION DISTRICT: 4



SECTION 18, TOWNSHIP 49 SOUTH, RANGE 43 EAST

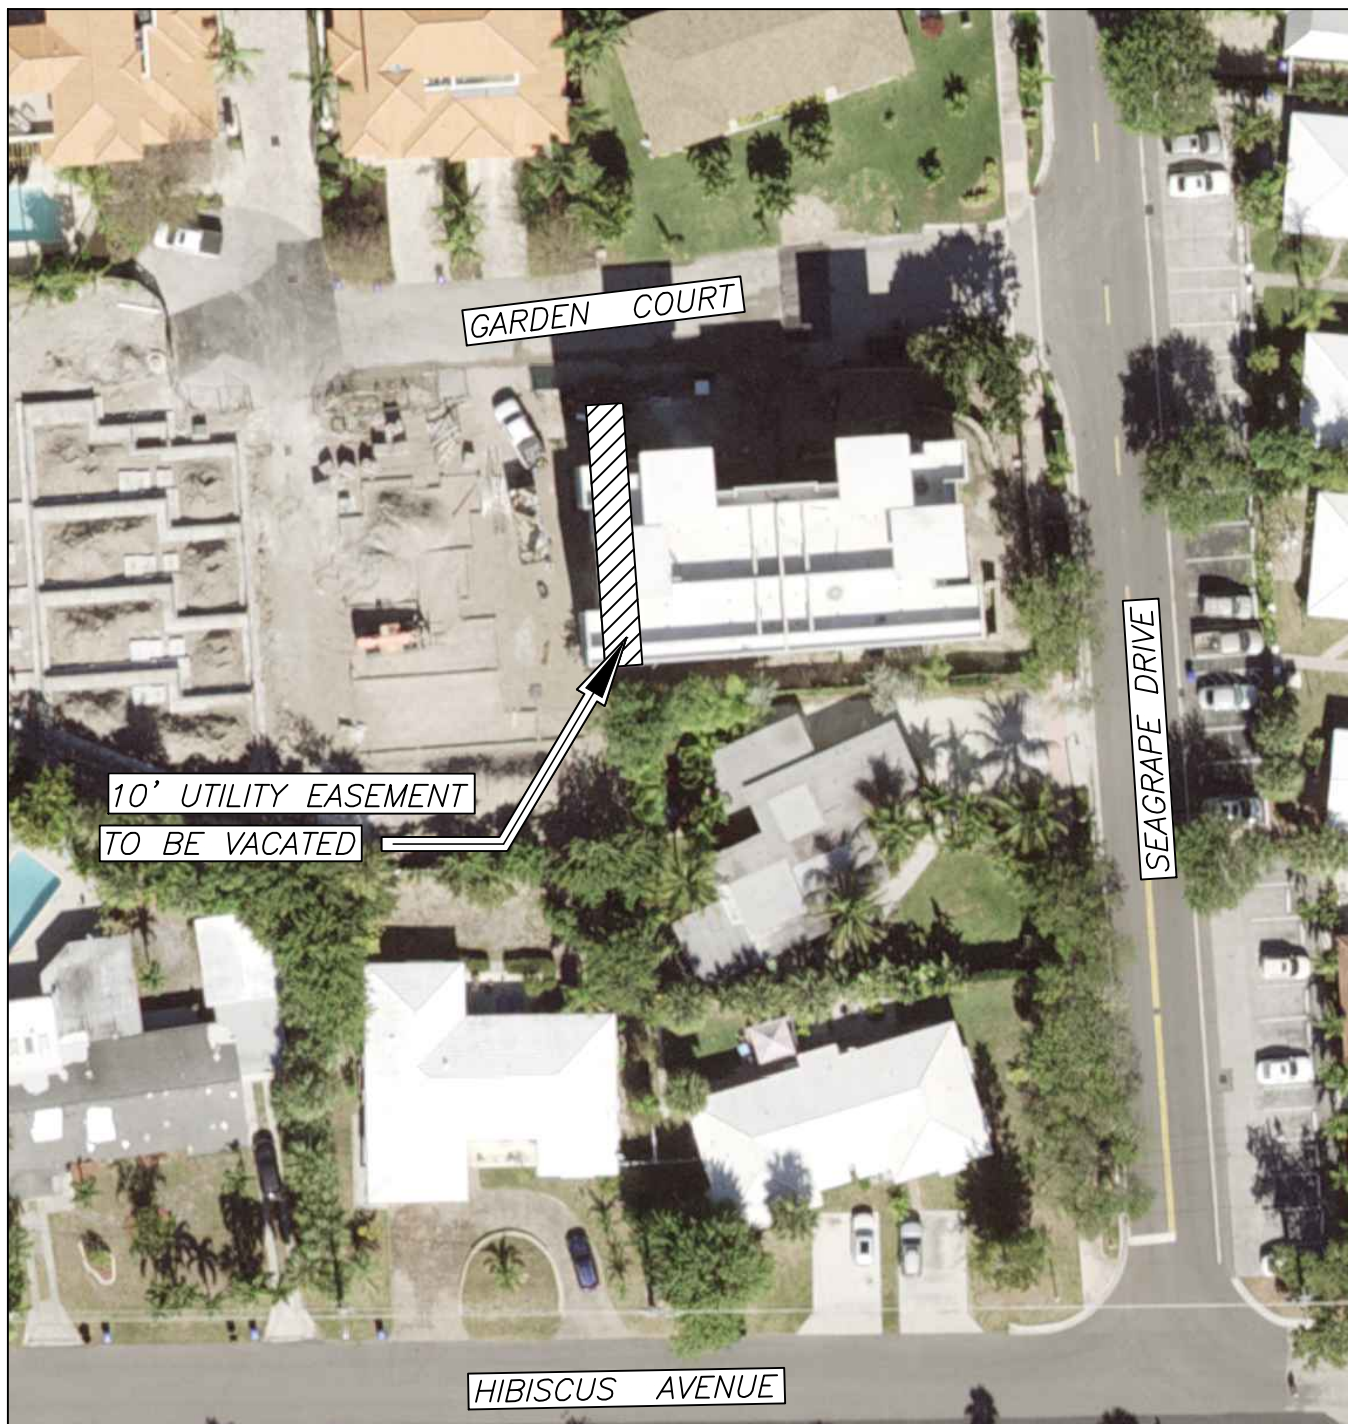

SHEET 1 OF 1

Scale: Not to Scale	Drawn by: JAT	Date: 1-13-20	Checked by: FJG	Date: 1-13-20
------------------------	------------------	------------------	--------------------	------------------

File location:
E:\RW\Location Maps\Vacations\2019-V-16.dwg