


LOCATION MAP

PROJECT: 2020-V-13
PETITIONER: EHOFDH DEVELOPMENT, LLC and PLANTATION WALK PROPERTIES, LLC
TO: BROWARD COUNTY
MUNICIPALITY: CITY OF PLANTATION
COMMISSION DISTRICT: 5



SECTION 4, TOWNSHIP 50 SOUTH, RANGE 41 EAST

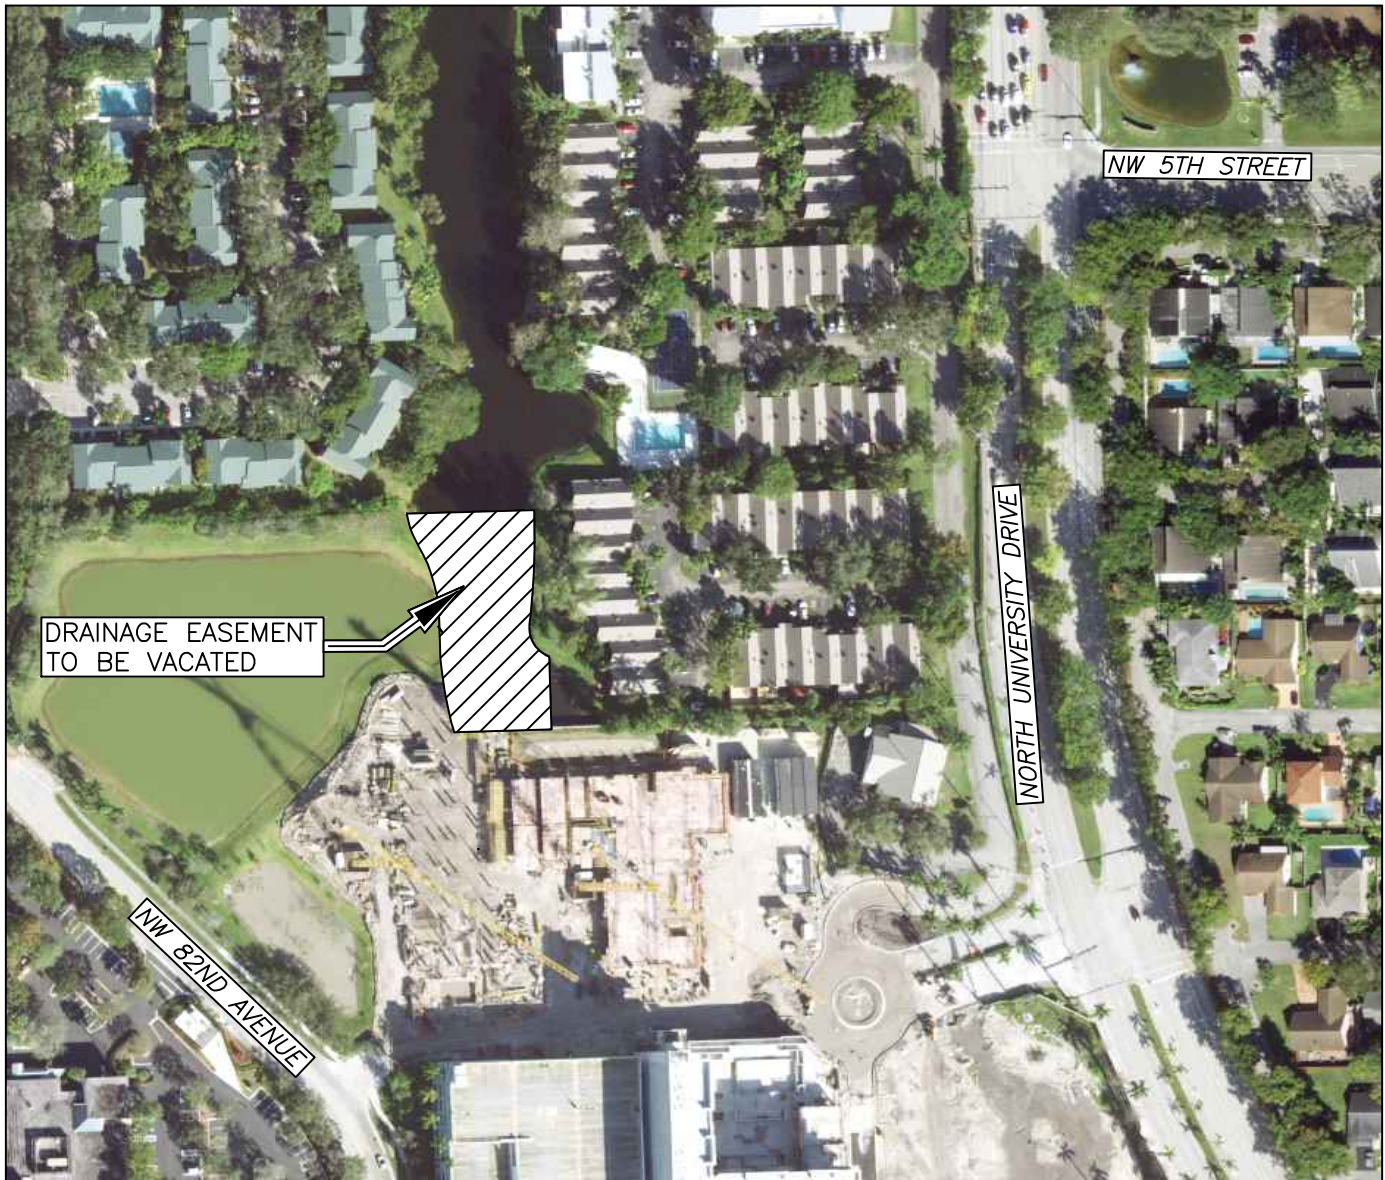

SHEET 1 OF 1

Scale: Not To Scale	Drawn by: J-T	Date: 12-02-20	Checked by: C-D	Date: 12-02-20	File Location: E:\RW\Location Maps\Vacations\2020-V-13.dwg
------------------------	------------------	-------------------	--------------------	-------------------	---

BROWARD COUNTY HIGHWAY CONSTRUCTION & ENGINEERING DIVISION