

LOCATION MAP


Exhibit 3
Page 1 of 1

PROJECT: 2023-V-10
VACATED PORTION OF ROAD RIGHT OF WAY
MUNICIPALITY: TOWN OF DAVIE
COMMISSION DISTRICT: 5



SECTION 28, TOWNSHIP 50 SOUTH, R-NGE 41 E-ST

EXHIBIT A

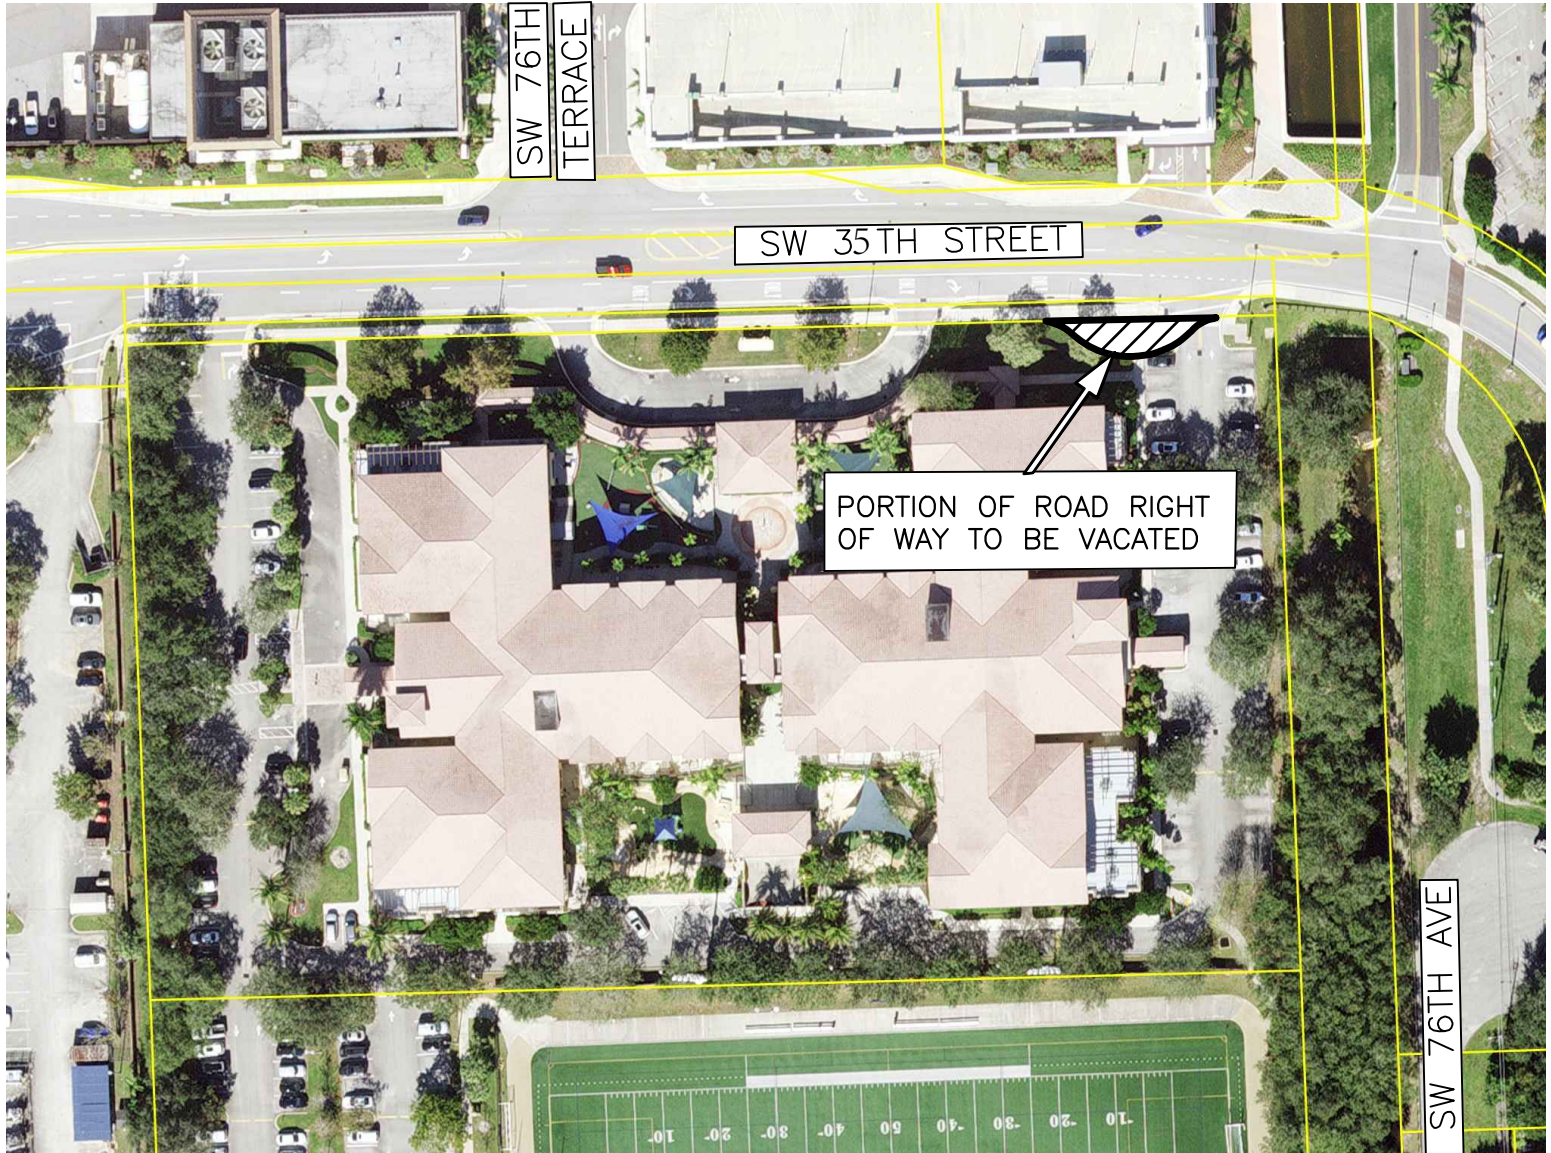

SHEET 1 OF 1

Scale:	Drawn by:	Date:	Checked by:	Date:	File Location:
Not to Scale	C.HALL	7/27/2023	SANCHEZ	7/27/2023	E:\RW\Location Maps\Vacations\2023-V-10.dwg

BROWARD COUNTY HIGHWAY CONSTRUCTION & ENGINEERING DIVISION