



DEVELOPMENT SERVICES

David . Recor, ICMA-CM, Development Services Director
E: david.recor@copbfl.com | P 54.786.4664 | F 54.786.4504

April 24, 2023

Ms. Josie P. Sesodia, Director
Resilient Environment Department
Urban Planning Division
1 North University Drive, Box 102A
Plantation, FL 33324

RE: Plat Note Amendment, amending the Broward County Plat No.2- Letter of No Objection PB159, PG 16.

Ms. Sesodia,

The City of Pompano Beach has no objections to amending the notation included in the Broward County Plat No. 2 (PB 159, PG 16 of the public records of Broward County). The change to the Plat is as follows:

From:

Plat is restricted to 35.72 acres of industrial use (12.72 acres proposed, 23 acres existing) on Parcel A; 1,024 bed jail, and 18.1 acres of jail support facilities to include ancillary uses such as but not restricted to kitchen facilities, administration and booking facilities, laundry facilities, and warehouse/storage facilities on Parcel B; 2,695-bed jail (161 proposed, 2,534 existing) on Parcel C; 2.09 acres of water management area (lake) on Parcel D; 64,350 square feet of community facilities on Parcel E; Commercial/retail uses are not permitted without the approval of County Commissioners who shall review and address these uses for increased impacts.

The additional development related to this note amendment (the 1,024-bed jail, excluding construction offices on Parcel B) was approved for development under the *de minimis* exception of Chapter 5, Article IX, of the Broward County Code of Ordinances such approval requires that a building permit for a principle building shall be issued on or before the 6th day of July, 2002, which date is three (3) years from the date of approval of this plat by the Broward County Board of Commissioners. In the event no building permit is issued by the above date, the County's finding of adequacy of the regional road network shall expire and no building permit shall be issued.

If building permit for the 1,024-bed jail (excluding construction offices) and first inspection approval are not issued by July 6, 2004, which date is five (5) years from the date of approval of this request by Broward County, then the County's finding of adequacy shall expire and no additional building permits shall be issued until such time as Broward County shall make a subsequent finding that the application satisfies the adequacy requirements set forth within the Broward County Land Development Code. The owner of the property or the agent of the owner shall be responsible for providing evidence to Broward County from the appropriate governmental entity, documenting compliance with this requirement within the above time frame;

G: Zoning 2009 Plats 2022 PNAs 22-1400008 - Broward Partnership for the Homeless Applicant Submittal from March 2023 (revision to add existing jail).Letter of No Objection Draft.doc

Letter of No Objection
Development Services Department
Planning and Zoning No. 22-14000008
Page 2

and/or if construction of project water lines, sewer lines, drainage, and the rock base or internal roads have not been substantially completed by July 6, 2004, which date is five (5) years from the date of approval of this request by Broward County, then the County's finding of adequacy shall expire and no additional building permits shall be issued until such time as Broward County shall make a subsequent finding that the application satisfies the adequacy requirements set forth within the Broward County Land Development Code. This requirement may be satisfied for a phase of the project, provided a phasing plan has been approved by Broward County. The owner of the property or the agent of the owner shall be responsible for providing evidence to Broward County from the appropriate governmental entity, documenting compliance with this requirement within the above referenced time frame.

To:

Plat is restricted to 35.72 acres of industrial use (12.72 acres proposed, 23 acres existing) on Parcel A; 1,024 bed jail, and 18.1 acres of jail support facilities to include ancillary uses such as but not restricted to kitchen facilities, administration and booking facilities, laundry facilities, and warehouse/storage facilities on Parcel B; 2,695-bed jail (161 proposed, 2,534 existing) on Parcel C; 2.09 acres of water management area (lake) on Parcel D; 64,350 square feet of community facilities on Parcel E and 138 mid-rise residential units on Parcel F.

The additional development related to this note amendment (the 1,024-bed jail, excluding construction offices on Parcel B) was approved for development under the *de minimis* exception of Chapter 5, Article IX, of the Broward County Code of Ordinances such approval requires that a building permit for a principle building shall be issued on or before the 6th day of July, 2002, which date is three (3) years from the date of approval of this plat by the Broward County Board of Commissioners. In the event no building permit is issued by the above date, the County's finding of adequacy of the regional road network shall expire and no building permit shall be issued.

If building permit for the 1,024-bed jail (excluding construction offices) and first inspection approval are not issued by July 6, 2004, which date is five (5) years from the date of approval of this request by Broward County, then the County's finding of adequacy shall expire and no additional building permits shall be issued until such time as Broward County shall make a subsequent finding that the application satisfies the adequacy requirements set forth within the Broward County Land Development Code. The owner of the property or the agent of the owner shall be responsible for providing evidence to Broward County from the appropriate governmental entity, documenting compliance with this requirement within the above time frame; and/or if construction of project water lines, sewer lines, drainage, and the rock base of internal roads have not been substantially completed by July 6, 2004, which date is five (5) years from the date of approval of this request by Broward County, then the County's finding of adequacy shall expire and no additional building permits shall be issued until such time as Broward County shall make a subsequent finding that the application satisfies the adequacy requirements set forth within the Broward County Land Development Code. This requirement may be satisfied for a phase of the project, provided a phasing plan has been approved by Broward County. The owner of the property or the agent of the owner shall be responsible for providing evidence to Broward County from the appropriate governmental entity, documenting compliance with this requirement within the above referenced time frame.

Letter of No Objection
Development Services Department
Planning and Zoning No. 22-14000008
Page 3

The City has no objection to these changes on the Plat. Pursuant to the City's Code of Ordinances (155.2410G.1.a), Plat note amendments with a decrease or no increase in the approved level of development can be authorized by the Development Services Director administratively since the amendments are considered minor in nature. Broward County has asked the Applicant to change the wording of a plat note to separate out the residential use from the commercial use through placing the already approved residential onto a separate new "Parcel F" (see attached legal description & sketch of this "Parcel F"). The modifications do not increase the intensity. They only place the 138 units on a separate identifiable parcel. The County has also requested to eliminate the standard language used for many years relating to commercial/retail uses. As a result of this being a minimal Plat note change, this request can be processed administratively.


If you have any questions, please contact Maggie Barszewski at 954-786-7921.

Yours truly,

THE CITY OF POMPANO BEACH



David L. Recor, ICMA-CM
Development Services Director

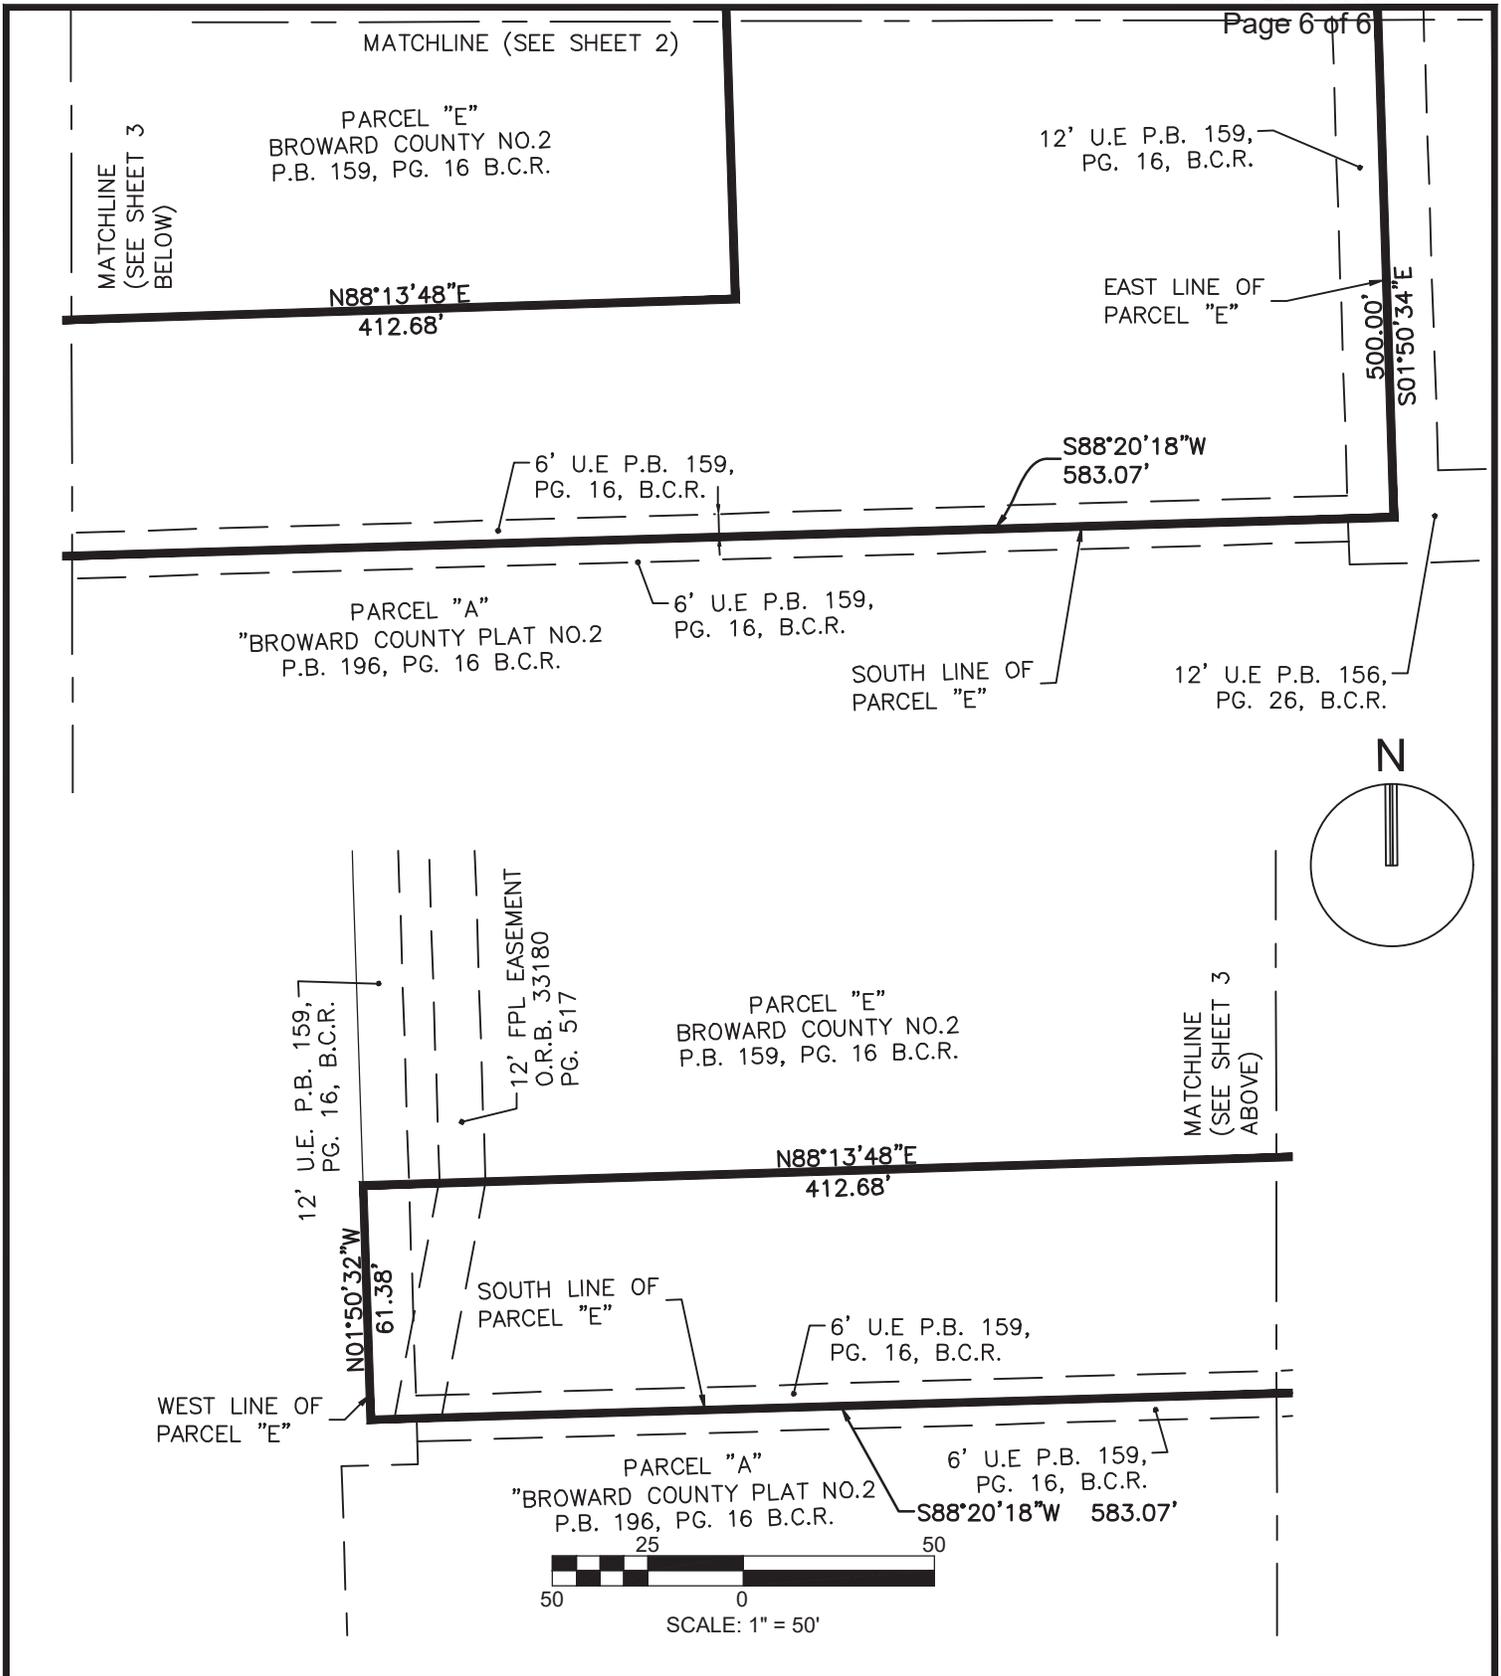

SKETCH & DESCRIPTION

A PORTION OF PARCEL "E"
 BROWARD COUNTY PLAT NO. 2
 P.B. 159, PG. 16 B.C.R.
 POMPANO BEACH BROWARD COUNTY, FLORIDA



301 EAST ATLANTIC BOULEVARD
 POMPANO BEACH, FLORIDA 33060-6643
 (954) 788-3400 FAX (954) 788-3500
 EMAIL: mail@KEITHteam.com LB NO. 6860

SHEET 3 OF 3

DRAWING NO. 07699.00 skd rezoning

DATE 10/19/22

SCALE AS SHOWN

FIELD BK. N/A

DWNG. BY ZH

CHK. BY THG

DATE	REVISIONS