

Return recorded copy to:

**Broward County Highway Construction &
Engineering Division
1 North University Drive, Suite 300B
Plantation, FL 33324-2038**

Document reviewed by:

**Amanda Tolbert
Assistant County Attorney
115 S. Andrews Avenue, Room 423
Fort Lauderdale, FL 33301**

REVOCABLE LICENSE AGREEMENT

This Revocable License Agreement ("Agreement") between Broward County ("County"), a political subdivision of the State of Florida, Andrews Project Development, LLC ("Licensee"), a Delaware limited liability company authorized to do business in the State of Florida, and the City of Fort Lauderdale ("City"), a municipal corporation organized and existing under the laws of the State of Florida (collectively, the "Parties"), is entered into and effective as of the date this Agreement is fully executed by the Parties (the "Effective Date").

RECITALS

A. Licensee is the owner of property described in the attached Exhibit A (the "Burdened Property");

B. The Burdened Property is adjacent to a right-of-way as set forth in Exhibit B (the "Revocable License Area") located on North Andrews Avenue;

C. County owns and controls the Revocable License Area and North Andrews Avenue;

D. Licensee seeks and County is amenable to Licensee's nonexclusive access and use of the Revocable License Area to make certain improvements in the Revocable License Area, as set forth in Exhibit C (the "Improvements"), subject to maintenance of the Improvements as set forth below and in Exhibit D (the "Maintenance Obligations");

E. The Improvements and maintenance thereof will benefit the residents of County and City;

F. City, through formal action of its governing body taken on the 18 day of AUGUST, 2020 has accepted responsibility for the Maintenance Obligations and

other such obligations of Licensee under the terms of this Agreement should Licensee fail to comply with such obligations; and

G. City has authorized the appropriate municipal officers to execute this Agreement.

NOW, THEREFORE, for good and valuable consideration, the receipt and sufficiency of which are hereby acknowledged, the Parties agree as follows:

SECTION 1. DEFINITIONS

1.1. **Approved Plans** means the construction documents and specifications depicting and defining the Improvements, including all materials to be installed in the Revocable License Area as referenced in the plans submitted to and approved by the Contract Administrator, and filed under Project Reference Number 170920001.

1.2. **Board** means the Board of County Commissioners of Broward County, Florida.

1.3. **Contract Administrator** means the Director of the Broward County Highway Construction and Engineering Division, or designee.

1.4. **County Administrator** means the administrative head of County as appointed by the Board.

1.5. **County Attorney** means the chief legal counsel for County, as appointed by the Board.

1.6. **Division** means the Broward County Highway Construction and Engineering Division.

SECTION 2. GRANT OF REVOCABLE LICENSE

2.1. County hereby grants to Licensee a revocable license for nonexclusive access and use of the Revocable License Area solely for the purposes of making the Improvements, performing the Maintenance Obligations, and taking other actions as may be required by this Agreement. The Improvements must meet County's Minimum Standards Applicable to Public Right-of-Way Under Broward County Jurisdiction as described in Exhibit 25.A to Section 25.1 of the Broward County Administrative Code.

2.2. Other than for the purposes identified in this Agreement, Licensee may not use the Revocable License Area for any other purpose whatsoever without written amendment of this Agreement executed with the same formalities as this Agreement. Licensee may not permit the Revocable License Area to be used in any manner that will violate the terms of this Agreement or any laws, administrative rules, or regulations of any applicable governmental entity or agency.

2.3. County shall have full and unrestricted access to the Revocable License Area at all times.

2.4. This Agreement is merely a right to access and use and grants no estate in the Revocable License Area to Licensee, City, or any other party.

SECTION 3. LICENSEE'S OBLIGATIONS

3.1. Licensee shall make application to the Division for a permit to perform the Improvements as set forth in the Approved Plans. Licensee may not proceed with the Improvements until all permits have been issued and all permit conditions for commencement of construction have been satisfied.

3.2. Licensee may not make any alterations to the Improvements without first obtaining a permit from the Division and the written approval of the Contract Administrator for such alterations.

3.3. Licensee shall make the Improvements at its own expense and in accordance with the Approved Plans and to the Contract Administrator's satisfaction. Licensee shall not be entitled to any compensation from County for making the Improvements.

3.4. Following Licensee's installation of the Improvements and County's approval of same (as set forth in Section 5), Licensee shall provide County with signed and sealed certified as-built drawings and warranties for all work performed as set forth in the Approved Plans.

3.5. Once the Improvements have been made, Licensee shall perform the Maintenance Obligations at its own expense and in accordance with the requirements set forth in Exhibit D. As part of the Maintenance Obligations, Licensee shall keep the Improvements and the Revocable License Area clean, sanitary, and in good condition consistent with industry-standard maintenance standards and techniques. The Maintenance Obligations shall include all repair and replacement of materials due to any cause, including but not limited to normal wear and tear, acts of God, vandalism, and accidents. Licensee shall promptly replace all defective or unsightly materials, as well as any materials that the Contract Administrator determines, in his/her reasonable discretion, should be replaced for safety reasons or because such materials would interfere with any County property or County operations. All replacements must be approved in writing by the Contract Administrator.

3.6. If Licensee takes any action or makes any omission that causes or results in alternations to the Revocable License Area (or any materials on the Revocable License Area), which alterations are not specified in the Approved Plans, Licensee shall, at its own expense, restore the Revocable License Area to its condition before the alterations were made or such condition as approved in writing by the Contract Administrator. If Licensee fails to make such restoration within thirty (30) calendar days after County's request, County may make the restoration or exercise its rights as provided in Section 4 of this Agreement. If County elects to make the restoration, it will invoice Licensee for the costs thereof. Licensee shall pay such invoice within thirty (30) calendar days after receipt.

3.7. If Licensee takes any action or makes any omission that causes or results in damage to the Revocable License Area (or any materials on the License Area), Licensee shall, at its own expense, repair such damage. If Licensee fails to make such repair within thirty (30) calendar days after County's request, County may make the repair or exercise its rights as provided in Section 4 of this Agreement. If County elects to make the repair, it will invoice Licensee for the costs thereof. Licensee shall pay such invoice within thirty (30) calendar days after receipt.

3.8. If the Revocable License Area is serviced by any utilities (including but not limited to electricity, water, sewage, or gas), Licensee shall be solely responsible for the cost of such utilities.

3.9. If the Revocable License Area contains an irrigation or water pump system, Licensee shall maintain same in compliance with the requirements set forth in Exhibit D and all applicable rules and regulations of the applicable South Florida Water Management District.

3.10. Licensee shall provide the Contract Administrator with immediate verbal notice, followed by written notice (in the manner set forth in Section 8 of this Agreement), of any condition on the Revocable License Area that might present a risk of damage to the Revocable License Area or adjacent property, or might pose a risk of injury to any person.

3.11. Licensee shall provide the Contract Administrator with immediate verbal notice, followed by prompt written notice (in the manner set forth in Section 8 of this Agreement), of any damage to the Revocable License Area or any injury to any person on the Revocable License Area.

3.12. Licensee may retain a third party to make the Improvements and/or perform the Maintenance Obligations. If Licensee retains a third party for such purpose(s), Licensee shall enter into a written contract with the third party under which the third party must agree to make the Improvements and/or perform the Maintenance Obligations in accordance with the requirements of this Agreement. Licensee shall provide the Contract Administrator with a copy of any such contract(s). Notwithstanding Licensee's use of any third party, Licensee shall remain obligated and responsible for making the Improvements and performing the Maintenance Obligations if the third party does not. Licensee may not relieve itself of any of its obligations under this Agreement by contracting with a third party.

SECTION 4. CITY'S OBLIGATIONS

4.1. If Licensee fails to timely comply with the requirements set forth in Section 3, upon written demand of Contract Administrator, City shall, at its own expense, immediately perform the Maintenance Obligations for the duration of this Agreement. In addition, City shall, at its own expense, cure any and all deficiencies or failures by Licensee identified in the Contract Administrator's written notice to City. City shall cure such deficiencies and failures within thirty (30) calendar days after such notice. If City fails to timely comply with its obligations under this section, County may fulfill such obligations, and then invoice the City for the cost thereof. City shall pay such invoice within thirty (30) calendar days after receipt.

4.2. City may retain a third party to perform the Maintenance Obligations. If City retains a third party for such purpose(s), City shall enter into a written contract with the third party under which the third party agrees to perform the Maintenance Obligations in accordance with the requirements of this Agreement. City shall provide the Contract Administrator with a copy of any such contract(s). Notwithstanding City's use of any third party, City shall remain obligated and responsible for performing the Maintenance Obligations if the third party does not. City may not relieve itself of any of its obligations under this Agreement by contracting with a third party.

SECTION 5. COUNTY'S OBLIGATIONS

- 5.1. County shall review the Approved Plans to determine whether to issue a permit for the Approved Plans and shall issue a permit only if the Approved Plans comply with all applicable County permitting requirements.
- 5.2. County shall inspect the Improvements and may reject work that does not conform to the Approved Plans.
- 5.3. After receiving signed and sealed certified as-built drawings that the Improvements are in conformance with the Approved Plans, and receiving request for a final inspection, County shall perform a final inspection of the Improvements and notify Licensee and City of County's final approval or rejection of the Improvements.
- 5.4. County shall have no further obligations under this Agreement other than those stated in this section but may exercise any and all rights it has under this Agreement.

SECTION 6. RISK OF LOSS

All Improvements not permanently affixed to the Revocable License Area shall remain the property of Licensee, and all risk of loss for the Improvements (whether permanently affixed or not) shall be Licensee's risk alone. However, Licensee may not remove, replace or alter any of the Improvements without the Contract Administrator's written consent and any required permitting.

SECTION 7. TERM AND TERMINATION

- 7.1. This Agreement shall begin on the Effective Date and continue in perpetuity unless terminated as provided in this section.
- 7.2. This Agreement may be terminated for cause by County if Licensee, City, or both breach any obligations under this Agreement and have not corrected the breach within thirty (30) calendar days after receipt of written notice identifying the breach. County may, at the option of the Contract Administrator, cause such breach to be corrected and invoice the breaching party or parties for the costs of the correction or may terminate this Agreement. If County opts to correct the breach and invoice the breaching party or parties for the costs of correction, the invoiced party or parties (as applicable) shall pay such invoice within thirty (30) calendar days after receipt. If County erroneously, improperly, or unjustifiably terminates for cause, such termination shall, at County's sole election, be deemed a termination for convenience, which shall be effective thirty (30) calendar days after such notice of termination for cause is provided.
- 7.3. This Agreement may be terminated for convenience by the Board. Termination for convenience by the Board shall be effective on the termination date stated in the written notice provided by County, which termination date shall not be less than thirty (30) calendar days after the date of such written notice.
- 7.4. This Agreement may also be terminated by the County Administrator upon such notice as the County Administrator deems appropriate if the County Administrator determines that

termination is necessary to protect the public health or safety. Termination under this section shall be effective on the date County provides notice of such termination.

7.5. Upon termination of this Agreement, Licensee shall peaceably surrender its use of the Revocable License Area. If City has assumed the Maintenance Obligations pursuant to Section 4, City shall peaceably surrender use of the Revocable License Area.

7.6. If County terminates this Agreement, Licensee shall remove all Improvements, materials and equipment installed or placed in the Revocable License Area, unless the Contract Administrator, in writing, authorizes Licensee to leave any such Improvements, materials, or equipment in the Revocable License Area. In addition, Licensee shall be obligated to repair any damage to the Revocable License Area resulting from the removal of any Improvements, materials and equipment. If Licensee fails to comply with these removal and/or repair obligations within thirty (30) days of termination, County may perform them, and then invoice Licensee for the cost thereof. Licensee shall pay such invoice within thirty (30) calendar days after receipt.

7.7. If County terminates this Agreement, Licensee shall restore the Revocable License Area to its condition before the Improvements or to such condition as approved in writing by the Contract Administrator. If Licensee fails to make such restorations within thirty (30) days of termination, County may make them and then invoice Licensee for the costs thereof. Licensee shall pay such invoice within thirty (30) calendar days after receipt.

7.8. County shall have no obligation to compensate Licensee or City for any loss resulting from or arising out of the termination of this Agreement.

7.9. If tree mitigation is required as a result of termination of this Agreement, Licensee must obtain a Broward County Environmental Licensing and Building Permitting Division, Tree Preservation Program Agreement required by Chapter 27, Article XIV, Sections 27-401 through 27-414 of the Broward County Tree Preservation and Abuse Ordinance, as may be amended from time to time, to provide for relocation, removal, and replacement per the tree removal Agreement requirements at Licensee's sole cost and expense.

7.10. If Licensee fails to comply with the requirements of Sections 7.6, 7.7, and/or 7.9, City shall perform said requirements within thirty (30) days of written notice from the Contract Administrator. If City fails to timely perform such requirements, County may perform them, and then invoice City for the cost thereof. City shall pay the invoice within thirty (30) calendar days after receipt.

7.11. Notice of termination shall be provided in accordance with Section 8 of this Agreement, except that notice of termination by the County Administrator, pursuant to Section 7.4 of this Agreement may be verbal notice that shall be promptly confirmed in writing in accordance with Section 8 of this Agreement.

SECTION 8. NOTICES

Whenever any party desires or is required to give notice to another, such notice must be in writing, sent by certified United States Mail, postage prepaid, return receipt requested, or sent

by commercial express carrier with acknowledgement of delivery, or by hand-delivery with a request for a written receipt of acknowledgment of delivery, together with a contemporaneous email, addressed to the party for whom it is intended at the place last specified in this section. The manner in which and persons to whom notice shall be provided will remain the same unless and until changed in writing in accordance with this section. The Parties respectively designate the following persons for receipt and issuance of notice:

FOR COUNTY:

Director, Broward County Highway Construction and Engineering Division
One North University Drive, Suite 300B
Plantation, Florida 33324-2038
Email: bterrier@broward.org

FOR CITY:

Christopher J. Lagerbloom, City Manager
City of Fort Lauderdale
100 N. Andrews Avenue, 7th Floor
Fort Lauderdale, FL 33301
Email: CLagerbloom@fortlauderdale.gov

FOR LICENSEE:

Andrews Project Development, LLC and Assigns
4699 Jamboree Road
Newport Beach, CA 92660
Email: gclayton@uapcompanies.com

SECTION 9. INDEMNIFICATION

9.1. Licensee shall indemnify and hold harmless County, and all of County's, past, present, and future officers, agents, servants, and employees (collectively, "Indemnified Party") from and against any and all causes of action, demands, claims, losses, liabilities, and expenditures of any kind, including attorneys' fees, court costs, and expenses (collectively, a "Claim"), raised or asserted by any person or entity not a party to this Agreement, which Claim is caused or alleged to be caused in whole or in part, by any intentional, reckless, or negligent act or omission of Licensee, its then current or former officers, employees, agents, servants or assigns, arising from, relating to, or in connection with this Agreement. If any Claim is brought against an Indemnified Party, Licensee shall, at its own expense, upon written notice from County defend each Indemnified Party against each such Claim by counsel satisfactory to County, or, at the option of County, pay for an attorney selected by the County Attorney to defend the Indemnified Party.

9.2. If Licensee or City contract with a third party to perform any of their obligations under this Agreement, Licensee and City must enter into written agreements with such third parties, which contracts are required to include an indemnification provision by such third party in favor of the Indemnified Party using the language provided in Section 9.1.

9.3. County and City are entities subject to Section 768.28, Florida Statutes, as may be amended from time to time, and agree to be fully responsible for the negligent or wrongful acts and omissions of their respective agents or employees to the extent permitted by law. Nothing herein is intended to serve as a waiver of sovereign immunity by any party to which sovereign immunity may be applicable. Nothing herein shall be construed as consent by either party to be sued by third parties in any matter arising out of this Agreement or any other contract.

9.4. The provisions of this Section 9 shall survive the expiration or earlier termination of this Agreement.

SECTION 10. INSURANCE

10.1. For the duration of the Agreement, Licensee shall, at its sole expense, maintain the minimum coverages stated in Exhibit E in accordance with the terms and conditions of this section. Licensee shall maintain insurance coverage against claims relating to any act or omission by Licensee, its agents, representatives, employees, or any third parties in connection with this Agreement. County reserves the right at any time to review and adjust the limits and types of coverage required under this section.

10.2. Licensee shall ensure that "Broward County, Florida" is listed and endorsed as an additional insured as stated in Exhibit E on all policies required under this section.

10.3. On or before the Effective Date, or at least fifteen (15) days before the commencement of the Improvements, Licensee shall provide County with a copy of all Certificates of Insurance or other documentation sufficient to demonstrate the insurance coverage required by Exhibit E and this section. If and to the extent requested by County, Licensee shall provide complete, certified copies of all required insurance policies and all required endorsements within thirty (30) days after County's request.

10.4. Licensee shall ensure that all insurance coverages required by this section remain in full force and effect for the duration of this Agreement and until all performance required by Licensee has been completed, as determined by Contract Administrator. Licensee or its insurer shall provide notice to County of any cancellation or modification of any required policy at least thirty (30) days prior to the effective date of cancellation or modification, and at least ten (10) days prior to the effective date of any cancellation due to nonpayment, and shall concurrently provide County with a copy of its updated Certificates of Insurance evidencing continuation of the required coverage(s). Licensee shall ensure that there is no lapse in coverage at any time during the time period for which coverage is required by this section.

10.5. Licensee shall ensure that all required insurance policies are issued by insurers: (1) assigned an A.M. Best rating of at least "A" with a Financial Size Category of at least Class VII; (2) authorized to transact insurance in the State of Florida; or (3) a qualified eligible surplus lines

insurer pursuant to Section 626.917 or 626.918, Florida Statutes, with approval by County's Risk Management Division.

10.6. If Licensee maintains broader coverage or higher limits than the minimum insurance requirements stated in Exhibit E, County shall be entitled to any such broader coverage and higher limits maintained by Licensee. All required insurance coverages under this section shall provide primary coverage and shall not require contribution from any County insurance, self-insurance or otherwise, both of which shall be in excess of and shall not contribute to the insurance required and provided by Licensee.

10.7. Licensee shall declare in writing any self-insured retentions or deductibles over the limit(s) prescribed in Exhibit E and submit to County for approval at least fifteen (15) days prior to the Effective Date or commencement of the Improvements. Licensee shall be solely responsible for and shall pay any deductibles or self-insured retention applicable to any claim against County. County may, at any time, require Licensee to purchase coverage with a lower retention or provide proof of ability to pay losses and related investigations, claim administration, and defense expenses within the retention. Licensee agrees that any deductible or self-insured retention may be satisfied by either the named insured or County, if so elected by County, and Licensee agrees to obtain same in endorsements to the required policies.

10.8. Unless prohibited by the applicable policy, Licensee waives any right to subrogation that any of Licensee's insurers may acquire against County and agrees to obtain same in an endorsement of Licensee's insurance policies.

10.9. If any of the policies required under this article provide claims-made coverage: (1) any retroactive date must be prior to the Effective Date; (2) the required coverage must be maintained after termination or expiration of the Agreement for at least the duration stated in Exhibit E; and (3) if coverage is canceled or nonrenewed and is not replaced with another claims-made policy form with a retroactive date prior to the Effective Date, Licensee must obtain and maintain "extended reporting" coverage that applies after termination or expiration of the Agreement for at least the duration stated in Exhibit E.

10.10. Licensee shall require that each third party retained by Licensee for performance of any of Licensee's obligations under this Agreement maintain coverage that adequately covers the performance of the third party on substantially the same insurance terms and conditions required of Licensee under this Section. Licensee shall ensure that all such third parties comply with these requirements and that "Broward County, Florida" is named as an additional insured under the third parties' policies.

10.11. Licensee shall not permit any third party to provide services under this Agreement unless and until the requirements of this section are satisfied. If requested by County, Licensee shall provide, within one (1) business day, evidence of any third party's compliance with this section.

10.12. City is a governmental entity and is fully responsible for the negligent or wrongful acts and omissions of its agents or employees, subject to any applicable limitations of Section 768.28, Florida Statutes.

10.13. Within five (5) calendar days after request by County, City must provide County with written verification of liability protection that meets or exceeds any requirements of Florida law. If City holds any excess liability coverage, City must ensure that Broward County is named as an additional insured and certificate holder under such excess liability policy and provide evidence of same to County.

10.14. If City maintains broader coverage or higher limits than the minimum coverage required under Florida law, County shall be entitled to such broader coverage and higher limits on a primary and non-contributory basis.

10.15. The foregoing requirements shall apply to City's self-insurance, if any.

10.16. If City contracts with one or more third parties to perform any of City's obligations set forth herein, City shall require that each third party (and any subcontractors retained by the third party) procure and maintain insurance coverages as provided in Exhibit E and Sections 10.1 through 10.11 of this Agreement. City must ensure that all such third parties name "Broward County, Florida" as an additional insured and certificate holder under the applicable insurance policies. City shall not permit any third party to provide services required by this Agreement until the insurance requirements of the third party under this section are met. If requested by County, City shall furnish evidence of all insurance required by this section.

10.17. County reserves the right, but not the responsibility, to periodically review any and all insurance coverage(s) required by this Agreement and to reasonably adjust the limits and/or types of coverage required herein, from time to time throughout the term of this Agreement.

SECTION 11. MISCELLANEOUS

11.1. Independent Contractor. Licensee and City are each an independent contractor under this Agreement. In performing under this Agreement, neither Licensee, City, nor any of their respective agents shall act as officers, employees, or agents of County. Neither Licensee nor City has the power or right to bind County to any obligation not expressly undertaken by County under this Agreement.

11.2. Third Party Beneficiaries. Licensee, City, and County do not intend to directly or substantially benefit a third party by this Agreement. Therefore, the Parties acknowledge that there are no third-party beneficiaries to this Agreement and that no third party shall be entitled to assert a right or claim against either of them based upon this Agreement.

11.3. Assignment and Performance. Neither this Agreement nor any right or interest herein may be assigned, transferred, or encumbered by Licensee or City without the prior written consent of County, which consent may be withheld in County's sole discretion. Licensee and City each represent that each person and entity that will perform services under this Agreement is duly qualified to perform such services by all appropriate governmental authorities, where required, and is sufficiently experienced and skilled in the area(s) for which such person or entity will render services. Licensee and City each agree that all services under this Agreement will be performed in a skillful and respectful manner, and that the quality of all such services will equal or exceed prevailing industry standards for the provision of such services.

11.4. Materiality and Waiver of Breach. Each requirement, duty, and obligation set forth herein was bargained for at arm's-length and is agreed to by the Parties. Each requirement, duty, and obligation set forth herein is substantial and important to the formation of this Agreement, and each is, therefore, a material term hereof. County's failure to enforce any provision of this Agreement will not be deemed a waiver of such provision or modification of this Agreement. A waiver of any breach of a provision of this Agreement will not be deemed a waiver of any subsequent breach and will not be construed to be a modification of the terms of this Agreement.

11.5. Compliance with Laws. Licensee and City shall each comply with all applicable federal, state, and local laws, codes, ordinances, rules, and regulations in performing its duties, responsibilities, and obligations pursuant to this Agreement.

11.6. Entire Agreement. This Agreement constitutes the entire agreement between the Parties with respect to its subject matter. It may not be modified or terminated except as provided in this Agreement. If any provision is deemed invalid by a court of competent jurisdiction, it shall be considered severed from this Agreement, and such severance shall not invalidate the remaining provisions.

11.7. Joint Preparation. This Agreement has been jointly prepared by the Parties and will not be construed more strictly against either party.

11.8. Interpretation. The headings contained in this Agreement are for reference purposes only and do not affect in any way the meaning or interpretation of this Agreement. All personal pronouns used in this Agreement include the other gender, and the singular includes the plural, and vice versa, unless the context otherwise requires. Terms such as "herein," "hereof," "hereunder," and "hereinafter," refer to this Agreement as a whole and not to any particular sentence, paragraph, or section where they appear, unless the context otherwise requires. Whenever reference is made to a section of this Agreement, such reference is to the section as a whole, including all of the subsections of such section, unless the reference is made to a particular subsection.

11.9. Priority of Provisions. If there is a conflict or inconsistency between any term, statement, requirement, or provision of any Exhibit attached hereto or referenced or incorporated herein and any provision in this Agreement, the provisions contained in this Agreement shall prevail and be given effect.

11.10. Law, Jurisdiction, Venue, Waiver of Jury Trial. This Agreement will be interpreted and construed in accordance with and governed by the laws of the state of Florida. The Parties agree that the exclusive venue for litigation arising from, related to, or in connection with this Agreement shall be in the state courts of the Seventeenth Judicial Circuit in and for Broward County, Florida. If any claim arising from, related to, or in connection with this Agreement must be litigated in federal court, the Parties agree that the exclusive venue for such lawsuit shall be in the United States District Court or United States Bankruptcy Court for the Southern District of Florida. **BY ENTERING INTO THIS AGREEMENT, LICENSEE, CITY, AND COUNTY HEREBY EXPRESSLY WAIVE ANY RIGHTS EITHER PARTY MAY HAVE TO A TRIAL BY JURY OF ANY CIVIL**

LITIGATION RELATED TO THIS AGREEMENT.

11.11. Amendments. No modification, amendment, or alteration in the terms or conditions contained herein will be effective unless contained in a written document prepared with the same or similar formality as this Agreement and executed by the Parties.

11.12. Incorporation by Reference. Any and all Recital clauses stated above are true and correct and are incorporated by reference. The attached Exhibits are incorporated into and made a part of this Agreement.

11.13. Representation of Authority. Each individual executing this Agreement on behalf of a party represents and warrants that he or she is, on the date he or she signs this Agreement, duly authorized by all necessary and appropriate action to execute this Agreement on behalf of such party and does so with full legal authority.

11.14. Counterparts and Multiple Originals. This Agreement may be executed in multiple originals, and may be executed in counterparts, each of which will be deemed to be an original, but all of which, taken together, will constitute one and the same Agreement.

11.15. Nondiscrimination. No party to this Agreement may discriminate on the basis of race, color, sex, religion, national origin, disability, age, marital status, political affiliation, sexual orientation, pregnancy, or gender identity and expression in the performance of this Agreement.

11.16. Time of the Essence. Time is of the essence for Licensee's and City's performance of all obligations under this Agreement.

IN WITNESS WHEREOF, the Parties hereto have made and executed this Agreement: BROWARD COUNTY through its BOARD OF COUNTY COMMISSIONERS, signing by and through its Mayor or Vice-Mayor, authorized to execute same by Board action on the ____ day of _____, 20__, Andrews Project Development, LLC signing by and through its _____, authorized to execute same, and City of Fort Lauderdale, signing by and through its _____, duly authorized to execute same.

COUNTY


ATTEST:

BROWARD COUNTY, by and through
its Board of County Commissioners

Broward County Administrator, as
ex officio Clerk of the Broward County
Board of County Commissioners

By _____
Mayor/Vice-Mayor
____ day of _____, 20__

Approved as to form by
Andrew J. Meyers
Broward County Attorney
Governmental Center, Suite 423
115 South Andrews Avenue
Fort Lauderdale, Florida 33301
Telephone: (954) 357-7600
Telecopier: (954) 357-7641

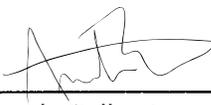By  _____ 10-21-2020
Amanda Tolbert (Date)
Assistant County Attorney

By  _____ 10/22/2020
Mike Kerr (Date)
Deputy County Attorney

2020-03-13 Revocable License Agreement with City and Licensee – Template
03/28/2020
#503395v1



REVOCABLE LICENSE AGREEMENT

LICENSEE:

WITNESSES:

Andrews Project Development, LLC



Signature

ARMAND TRAN

Print Name of Witness above



Signature

MICHELE NIELSON


Print Name of Witness above

By: 

JOHN YOUNG
Print Name

MANAGER
Print Title

15 day of SEPT., 2020

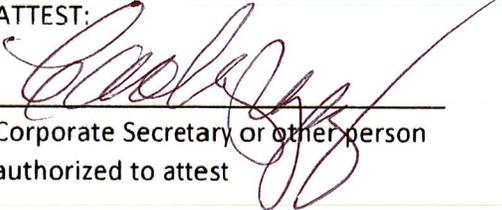ATTEST:


Corporate Secretary or other person
authorized to attest

(Corporate Seal or Notary)

*SEO CA acknowledgment
attached 9/15/2020 PPA*



ACKNOWLEDGMENT

A notary public or other officer completing this certificate verifies only the identity of the individual who signed the document to which this certificate is attached, and not the truthfulness, accuracy, or validity of that document.

State of California
County of Orange


On September 15, 2020 before me, Philip Andrew Horn, Notary Public
(insert name and title of the officer)

personally appeared John Young, Carolyn Young,
who proved to me on the basis of satisfactory evidence to be the person(s) whose name(s) is/are
subscribed to the within instrument and acknowledged to me that he/she/they executed the same in
his/her/their authorized capacity(ies), and that by his/her/their signature(s) on the instrument the
person(s), or the entity upon behalf of which the person(s) acted, executed the instrument.

I certify under PENALTY OF PERJURY under the laws of the State of California that the foregoing paragraph is true and correct.

WITNESS my hand and official seal.

Signature Philip Horn (Seal)

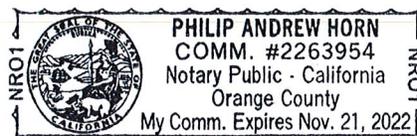

ms

CALIFORNIA ALL- PURPOSE CERTIFICATE OF ACKNOWLEDGMENT

A notary public or other officer completing this certificate verifies only the identity of the individual who signed the document to which this certificate is attached, and not the truthfulness, accuracy, or validity of that document.

State of California }

County of ORANGE }

On JUNE 3, 2020 before me, J. CARROLL - NOTARY PUBLIC,
(Here insert name and title of the officer)


personally appeared JOHN YOUNG,
who proved to me on the basis of satisfactory evidence to be the person(s) whose name(s) is/are subscribed to the within instrument and acknowledged to me that he/she/they executed the same in his/her/their authorized capacity(ies), and that by his/her/their signature(s) on the instrument the person(s), or the entity upon behalf of which the person(s) acted, executed the instrument.

I certify under PENALTY OF PERJURY under the laws of the State of California that the foregoing paragraph is true and correct.

WITNESS my hand and official seal.

J. Carroll
Notary Public Signature

(Notary Public Seal)

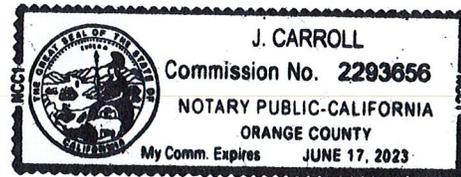

ADDITIONAL OPTIONAL INFORMATION

DESCRIPTION OF THE ATTACHED DOCUMENT
REVOCABLE LINCENSE AGREEMENT
(Title or description of attached document)

(Title or description of attached document continued)
Number of Pages _____ Document Date _____

CAPACITY CLAIMED BY THE SIGNER

- Individual (s)
- Corporate Officer

(Title)
- Partner(s)
- Attorney-in-Fact
- Trustee(s)
- Other _____

INSTRUCTIONS FOR COMPLETING THIS FORM

This form complies with current California statutes regarding notary wording and, if needed, should be completed and attached to the document. Acknowledgments from other states may be completed for documents being sent to that state so long as the wording does not require the California notary to violate California notary law.

- State and County information must be the State and County where the document signer(s) personally appeared before the notary public for acknowledgment.
- Date of notarization must be the date that the signer(s) personally appeared which must also be the same date the acknowledgment is completed.
- The notary public must print his or her name as it appears within his or her commission followed by a comma and then your title (notary public).
- Print the name(s) of document signer(s) who personally appear at the time of notarization.
- Indicate the correct singular or plural forms by crossing off incorrect forms (i.e. ~~he~~/~~she~~/~~they~~, - is /are) or circling the correct forms. Failure to correctly indicate this information may lead to rejection of document recording.
- The notary seal impression must be clear and photographically reproducible. Impression must not cover text or lines. If seal impression smudges, re-seal if a sufficient area permits, otherwise complete a different acknowledgment form.
- Signature of the notary public must match the signature on file with the office of the county clerk.
 - ❖ Additional information is not required but could help to ensure this acknowledgment is not misused or attached to a different document.
 - ❖ Indicate title or type of attached document, number of pages and date.
 - ❖ Indicate the capacity claimed by the signer. If the claimed capacity is a corporate officer, indicate the title (i.e. CEO, CFO, Secretary).
- Securely attach this document to the signed document with a staple.

JY

REVOCABLE LICENSE AGREEMENT


CITY OF FORT LAUDERDALE,

ATTEST:



Jeffrey A. Modarelli, City Clerk

(SEAL)

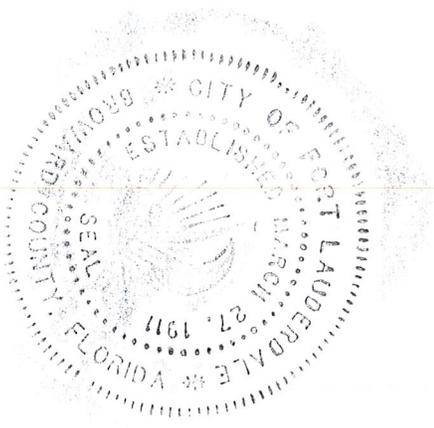

CITY OF FORT LAUDERDALE, a Florida
municipal corporation


By



Dean J. Trantalis, Mayor

24 day of Sept., 2020.


By

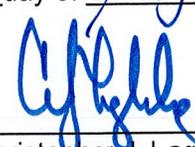

Christopher J. Lagerbloom, ICMA-CM
City Manager

23 day of September, 2020.

APPROVED AS TO FORM:
Alain E. Boileau, City Attorney

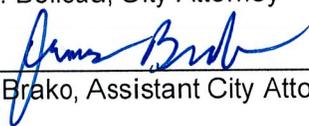

James Brako, Assistant City Attorney



ATTACH EXHIBITS A-E



Exhibit A

LEGAL DESCRIPTION OF BURDENED PROPERTY:

A PORTION OF BLOCKS 209 AND 210 AND THE RIGHT-OF-WAY OF NW 1ST AVENUE LYING BETWEEN SAID PORTIONS, "MAP OF PROGRESSO, FLORIDA", ACCORDING TO THE PLAT THEREOF, AS RECORDED IN PLAT BOOK 2, PAGE 18, OF THE PUBLIC RECORDS OF DADE COUNTY, FLORIDA, BEING MORE PARTICULARLY DESCRIBED AS FOLLOWS:


BEGINNING AT THE SOUTHWEST CORNER OF LOT 7, BLOCK 210; THENCE SOUTH 02°07'25" EAST ALONG THE EAST LINE OF LOTS 41 THROUGH 37, INCLUSIVE, BLOCK 210 FOR 125.00 FEET TO THE NORTHWEST CORNER OF LOT 13, BLOCK 210; THENCE NORTH 87°53'35" EAST ALONG THE NORTH LINE OF SAID LOT 13 FOR 111.00 FEET; THENCE SOUTH 02°07'25" EAST ALONG A LINE LYING 24.00 FEET WEST OF AND PARALLEL TO THE EAST LINE OF SAID BLOCK 210 FOR 175.00 FEET TO A POINT ON THE SOUTH LINE OF LOT 19, BLOCK 210; THENCE SOUTH 87°53'35" WEST ALONG SAID SOUTH LINE AND CONTINUING ALONG THE SOUTH LINE OF LOT 30 AND ITS WESTERLY EXTENSION 286.00 FEET TO THE NORTHEAST CORNER OF LOT 20, BLOCK 209; THENCE SOUTH 02°07'25" EAST ALONG THE EAST LINE OF SAID LOT 20 FOR 25.00 FEET TO THE SOUTHEAST CORNER OF SAID LOT 20; THENCE SOUTH 87°53'35" WEST ALONG THE SOUTH LINE OF SAID LOT 20 FOR 135.00 FEET TO THE SOUTHWEST CORNER OF SAID LOT 20; THENCE NORTH 02°07'25" WEST ALONG THE WEST LINE OF LOTS 20 THROUGH 13, INCLUSIVE, BLOCK 209 FOR 200.00 FEET TO THE SOUTHEAST CORNER OF LOT 37, BLOCK 209; THENCE SOUTH 87°53'37" WEST ALONG THE SOUTH LINE OF SAID LOT 37 FOR 130.00 FEET; THENCE NORTH 02°07'25" WEST ALONG A LINE LYING 5.00 FEET EAST OF AND PARALLEL TO THE WEST LINE OF SAID BLOCK 209 FOR 266.20 FEET; THENCE NORTH 87°53'35" EAST ALONG A LINE LYING 33.80 FEET SOUTH OF AND PARALLEL TO THE NORTH LINE OF SAID BLOCKS 209 AND 210 FOR 521.01 FEET; THENCE SOUTH 47°06'55" EAST 42.42 FEET; THENCE SOUTH 02°07'25" EAST ALONG A LINE LYING 24.00 FEET WEST OF AND PARALLEL TO THE EAST LINE OF SAID BLOCK 210 FOR 111.21 FEET TO A POINT ON THE SOUTH LINE OF LOT 7, BLOCK 210; THENCE SOUTH 87°53'35" WEST ALONG SAID SOUTH LINE 111.00 FEET TO THE POINT OF BEGINNING. SAID LANDS SITUATE, LYING AND BEING IN THE CITY OF FORT LAUDERDALE, BROWARD COUNTY, FLORIDA AND CONTAINING 209,401 SQUARE FEET (4.8072 ACRES), MORE OR LESS.

LOCATION MAP

Revocable License Agreement between Broward County,
Andrews Project Development, LLC and City of Fort Lauderdale
Broward County Reference No. 170920001




EXHIBIT B

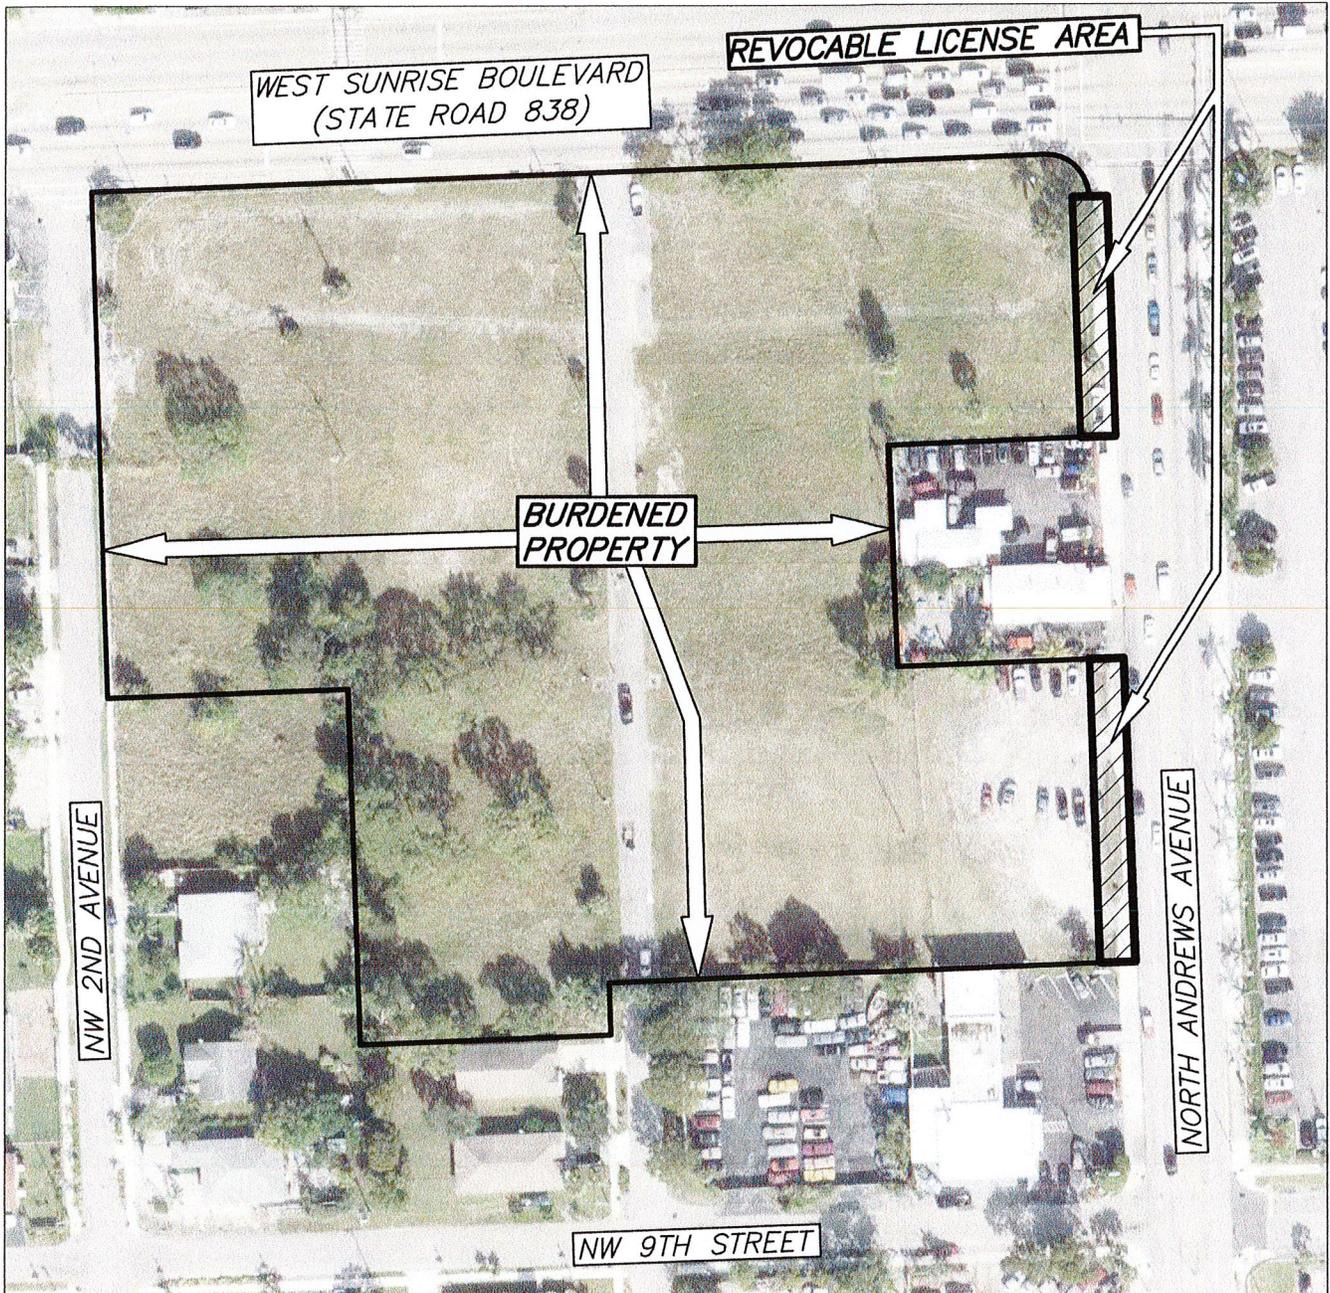

SHEET 1 OF 1

Scale: Not To Scale	Drawn by: JAT	Date: 5-08-20	Checked by: CAD	Date: 5-08-20	File Location: E:\RW\Location Maps\AGREEMENTS\RLA-2019-02.dwg
------------------------	------------------	------------------	--------------------	------------------	--

EXHIBIT 'B'

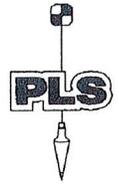

SKETCH AND LEGAL DESCRIPTION

BY

PULICE LAND SURVEYORS, INC.

5381 NOB HILL ROAD
SUNRISE, FLORIDA 33351

TELEPHONE: (954) 572-1777 • FAX: (954) 572-1778

E-MAIL: surveys@pulicelandsurveyors.com CERTIFICATE OF AUTHORIZATION LB#3870

LEGAL DESCRIPTION:

A PORTION OF LOTS 2 THROUGH 7, INCLUSIVE, IN BLOCK 210, "MAP OF PROGRESSO, FLORIDA", ACCORDING TO THE PLAT THEREOF, AS RECORDED IN PLAT BOOK 2, PAGE 18 OF THE PUBLIC RECORDS OF DADE COUNTY, FLORIDA, AND A PORTION NOW LYING WITHIN THE RIGHT-OF-WAY OF ANDREWS AVENUE, MORE PARTICULARLY DESCRIBED AS FOLLOWS:

COMMENCING AT THE SOUTHWEST CORNER OF SAID LOT 7, BLOCK 210; THENCE NORTH 87°53'35" EAST ALONG THE SOUTH LINE OF SAID LOT 7 FOR 111.00 FEET TO THE POINT OF BEGINNING; THENCE NORTH 02°07'25" WEST ALONG A LINE LYING 24.00 FEET WEST OF AND PARALLEL TO THE EAST LINE OF SAID BLOCK 210 FOR 141.20 FEET; THENCE NORTH 87°53'35" EAST 20.52 FEET; THENCE SOUTH 02°06'06" EAST 141.20 FEET; THENCE SOUTH 87°53'35" WEST ALONG THE EASTERLY EXTENSION OF THE SOUTH LINE OF SAID LOT 7 AND CONTINUING ALONG SAID SOUTH LINE FOR 20.47 FEET TO THE POINT OF BEGINNING.

SAID LANDS SITUATE, LYING AND BEING IN THE CITY OF FORT LAUDERDALE, BROWARD COUNTY, FLORIDA AND CONTAINING 2,894 SQUARE FEET, MORE OR LESS.

NOTES:

- 1) BEARINGS ARE BASED ON THE EAST LINE OF BLOCK 210, BEING S02°07'25"E.
- 2) THIS IS NOT A SKETCH OF SURVEY AND DOES NOT REPRESENT A FIELD SURVEY.
- 3) THIS SKETCH IS NOT VALID WITHOUT THE SIGNATURE AND ORIGINAL RAISED SEAL OF A FLORIDA LICENSED SURVEYOR AND MAPPER.
- 4) ALL RECORDED DOCUMENTS ARE IN THE PUBLIC RECORDS OF BROWARD COUNTY, FLORIDA, UNLESS OTHERWISE INDICATED.

FILE: ANDREWS PROJECT DEVELOPMENT LLC

SCALE: N/A

DRAWN: L.S.

ORDER NO.: 65819A

DATE: 3/11/19

MAINTENANCE AGREEMENT


BROWARD COUNTY, FLORIDA

FOR: PROGRESSO COMMONS

SHEET 1 OF 2

THIS DOCUMENT IS NEITHER FULL NOR COMPLETE WITHOUT SHEETS 1 AND 2

- JOHN F. PULICE, PROFESSIONAL SURVEYOR AND MAPPER LS2691
 - BETH BURNS, PROFESSIONAL SURVEYOR AND MAPPER LS6136
 - VICTOR R. GILBERT, PROFESSIONAL SURVEYOR AND MAPPER LS6274
- STATE OF FLORIDA

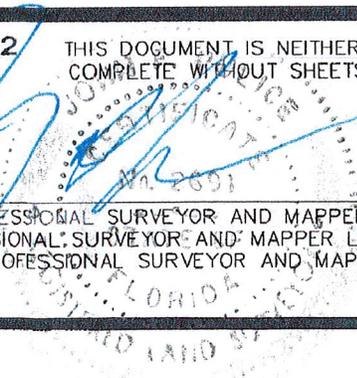

Handwritten initials 'JB'

EXHIBIT 'B'

SKETCH AND LEGAL DESCRIPTION

BY

PULICE LAND SURVEYORS, INC.


5381 NOB HILL ROAD
SUNRISE, FLORIDA 33351

TELEPHONE: (954) 572-1777 • FAX: (954) 572-1778

E-MAIL: surveys@pulicelandsurveyors.com CERTIFICATE OF AUTHORIZATION LB#3870



WEST SUNRISE BOULEVARD (STATE ROAD NO. 838)

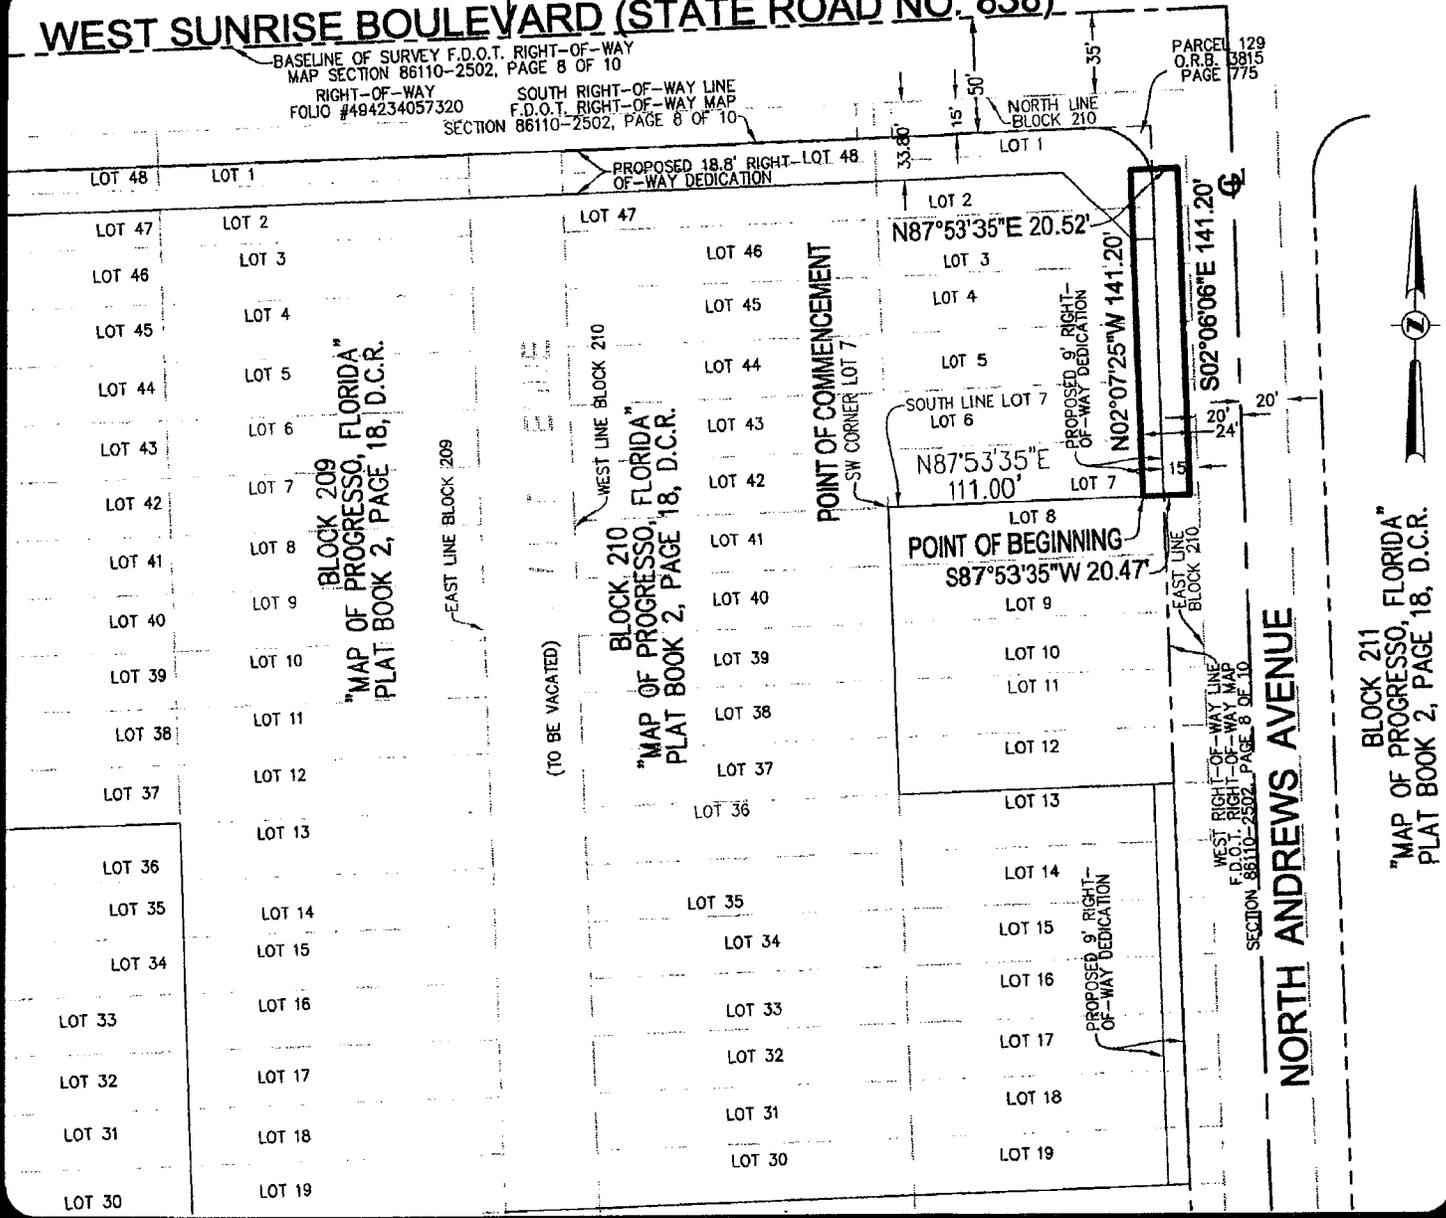

FILE: ANDREWS PROJECT DEVELOPMENT LLC	
SCALE: 1"=80'	DRAWN: L.S.
ORDER NO.: 65819A	
DATE: 3/11/19	
MAINTENANCE AGREEMENT	
BROWARD COUNTY, FLORIDA	
FOR: PROGRESSO COMMONS	

SHEET 2 OF 2 THIS DOCUMENT IS NEITHER FULL NOR COMPLETE WITHOUT SHEETS 1 AND 2

LEGEND:

- ⊙ CENTERLINE
- O.R.B. OFFICIAL RECORDS BOOK
- D.C.R. DADE COUNTY RECORDS
- F.D.O.T. FLORIDA DEPARTMENT OF TRANSPORTATION



SKETCH AND LEGAL DESCRIPTION
BY
PULICE LAND SURVEYORS, INC.
5381 NOB HILL ROAD
SUNRISE, FLORIDA 33351



TELEPHONE: (954) 572-1777 • FAX: (954) 572-1778
E-MAIL: surveys@pulicelandsurveyors.com CERTIFICATE OF AUTHORIZATION LB#3870

LEGAL DESCRIPTION:

A PORTION OF LOTS 13 THROUGH 19, INCLUSIVE, IN BLOCK 210, "MAP OF PROGRESSO, FLORIDA", ACCORDING TO THE PLAT THEREOF, AS RECORDED IN PLAT BOOK 2, PAGE 18 OF THE PUBLIC RECORDS OF DADE COUNTY, FLORIDA, AND A PORTION NOW LYING WITHIN THE RIGHT-OF-WAY OF ANDREWS AVENUE, MORE PARTICULARLY DESCRIBED AS FOLLOWS:

COMMENCING AT THE NORTHWEST CORNER OF SAID LOT 13, BLOCK 210; THENCE NORTH 87°53'35" EAST ALONG THE NORTH LINE OF SAID LOT 13 FOR 111.00 FEET TO THE POINT OF BEGINNING; THENCE CONTINUE NORTH 87°53'35" EAST ALONG SAID SOUTH LINE AND ITS EASTERLY EXTENSION 20.42 FEET; THENCE SOUTH 02°06'06" EAST 175.00 FEET; THENCE SOUTH 87°53'35" WEST ALONG THE EASTERLY EXTENSION OF THE SOUTH LINE OF SAID LOT 19 AND CONTINUING ALONG SAID SOUTH LINE FOR 20.36 FEET; THENCE NORTH 02°07'25" WEST ALONG A LINE LYING 24.00 FEET WEST OF AND PARALLEL TO THE EAST LINE OF SAID BLOCK 210 FOR 175.00 FEET TO THE POINT OF BEGINNING.

SAID LANDS SITUATE, LYING AND BEING IN THE CITY OF FORT LAUDERDALE, BROWARD COUNTY, FLORIDA AND CONTAINING 3,568 SQUARE FEET, MORE OR LESS.

NOTES:

- 1) BEARINGS ARE BASED ON THE WEST LINE OF BLOCK 209, BEING N02°07'25"W.
- 2) THIS IS NOT A SKETCH OF SURVEY AND DOES NOT REPRESENT A FIELD SURVEY.
- 3) THIS SKETCH IS NOT VALID WITHOUT THE SIGNATURE AND ORIGINAL RAISED SEAL OF A FLORIDA LICENSED SURVEYOR AND MAPPER.
- 4) ALL RECORDED DOCUMENTS ARE IN THE PUBLIC RECORDS OF BROWARD COUNTY, FLORIDA, UNLESS OTHERWISE INDICATED.

FILE: ANDREWS PROJECT DEVELOPMENT LLC

SCALE: N/A

DRAWN: L.S.

ORDER NO.: 65819B

DATE: 3/11/19

MAINTENANCE AGREEMENT

BROWARD COUNTY, FLORIDA

FOR: PROGRESSO COMMONS

SHEET 1 OF 2

THIS DOCUMENT IS NEITHER FULL NOR COMPLETE WITHOUT SHEETS 1 AND 2

- JOHN F. PULICE, PROFESSIONAL SURVEYOR AND MAPPER LS2691
- BETH BURNS, PROFESSIONAL SURVEYOR AND MAPPER LS6136
- VICTOR R. GILBERT, PROFESSIONAL SURVEYOR AND MAPPER LS6274
STATE OF FLORIDA

EXHIBIT 'B'




SKETCH AND LEGAL DESCRIPTION
BY
PULICE LAND SURVEYORS, INC.
5381 NOB HILL ROAD
SUNRISE, FLORIDA 33351

TELEPHONE: (954) 572-1777 • FAX: (954) 572-1778
E-MAIL: surveys@pulicelandssurveyors.com CERTIFICATE OF AUTHORIZATION LB#3870



WEST SUNRISE BOULEVARD (STATE ROAD NO. 838)

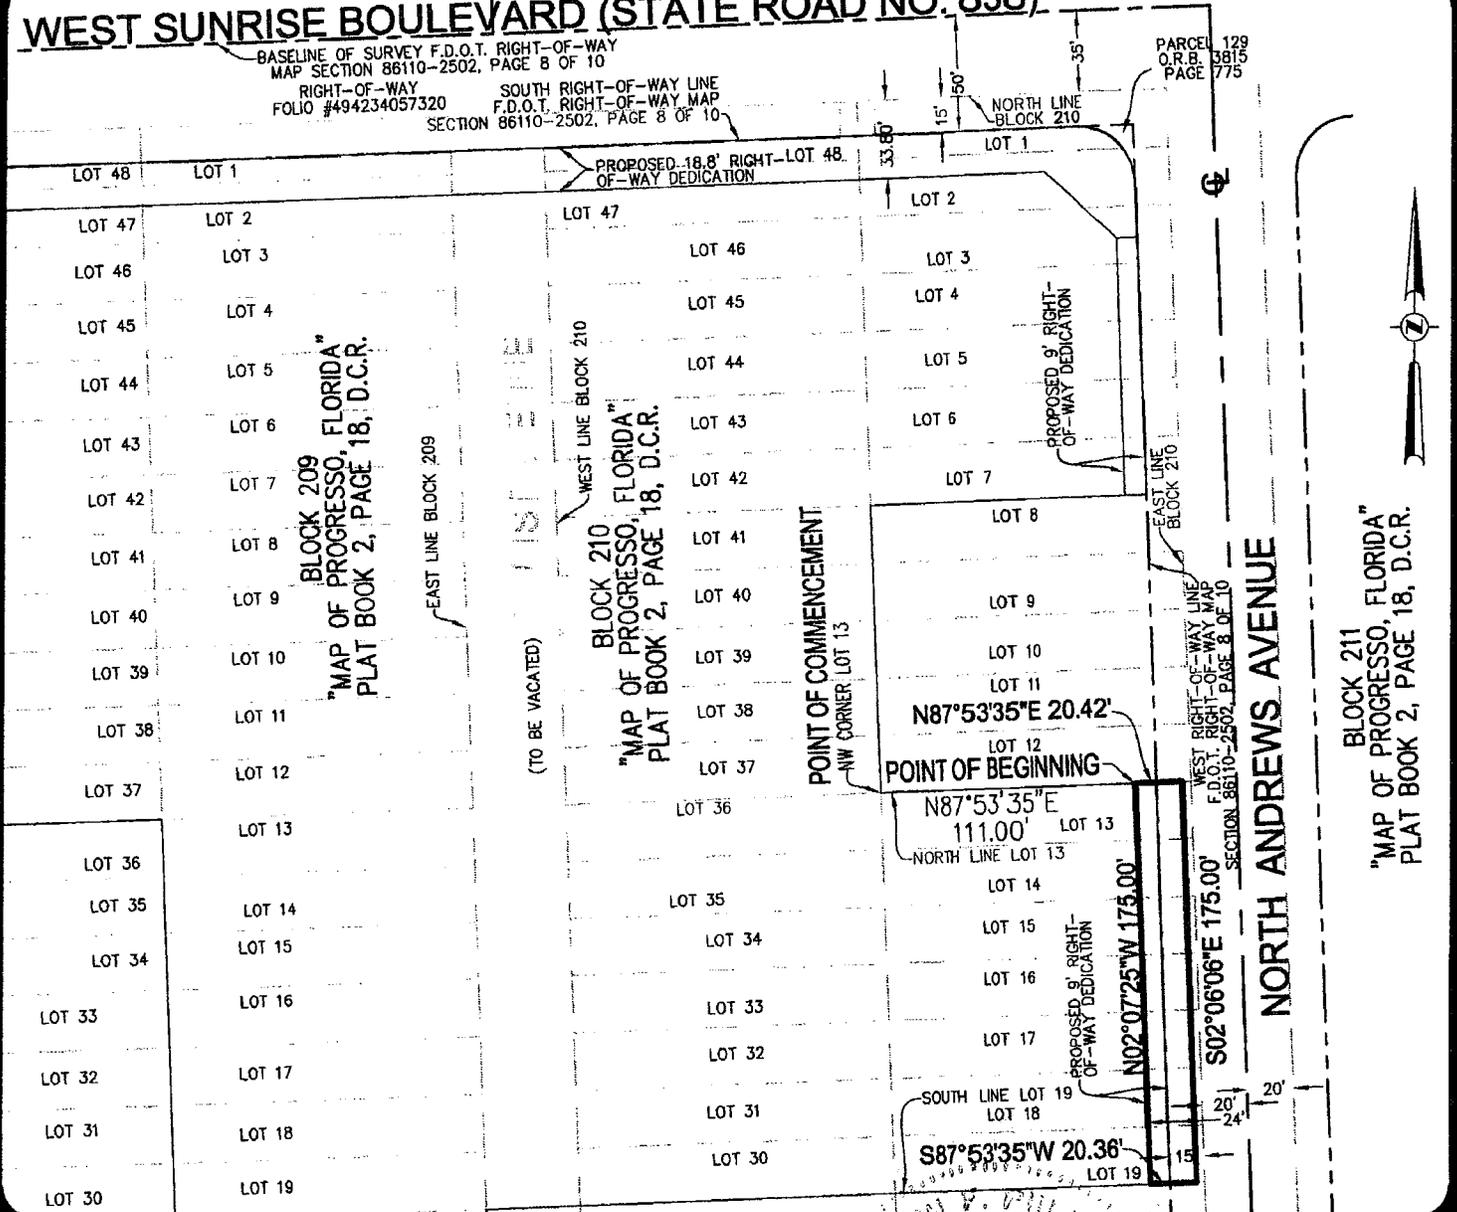

FILE: ANDREWS PROJECT DEVELOPMENT LLC

SCALE: 1"=80' DRAWN: L.S.

ORDER NO.: 65819B

DATE: 3/11/19

MAINTENANCE AGREEMENT

BROWARD COUNTY, FLORIDA

FOR: PROGRESSO COMMONS

SHEET 2 OF 2 THIS DOCUMENT IS NEITHER FULL NOR COMPLETE, WITHOUT SHEETS 1 AND 2

LEGEND:

⊕ CENTERLINE OF

O.R.B. OFFICIAL RECORDS BOOK

D.C.R. DADE COUNTY RECORDS

F.D.O.T. FLORIDA DEPARTMENT OF TRANSPORTATION

7B

EXHIBIT C

Andrews Project Development, LLC, 921 North Andrews Avenue, Fort Lauderdale, FL 33311

Subject: Maintenance Agreement Improvements

Broward County Reference No. 170920001

SCOPE OF IMPROVEMENTS:

The Revocable License Agreement for this project includes the installation of landscaping and irrigation improvements within County right-of-way along the west side of North Andrews Avenue south of Sunrise Boulevard in the City of Fort Lauderdale. All work will be according to the approved plans that are on file in Broward County Highway Construction and Engineering Division's Paving and Drainage Section.

NOTES:

All landscaping shall be properly installed, maintained and fertilized in accordance with the Broward County NatureScape program and Florida-Friendly Landscaping principles.

Broward County NatureScape program information can be found at:

<http://www.broward.org/NatureScape/Pages/Default.aspx>

Florida-Friendly Landscaping principles and information can be found at:

<http://floridayards.org>

A full-sized set of plans are on file with the Broward County Highway Construction and Engineering Division under Project Reference No. 170920001.

EXHIBIT D

Broward County Highway Construction and Engineering Division Revocable License Agreement Minimum Maintenance Performance Requirements

General Requirements

Licensee hereby agrees to provide landscape maintenance in the Revocable License Area as described herein and in accordance with all articles of this Agreement. The specifications herein are the minimum standards and do not prevent the Licensee from performing any additional measures necessary to ensure proper landscape maintenance. The Licensee shall care and maintain all installed landscape, irrigation, and any decorative specialty hardscape treatments placed in the Revocable License Area. Licensee shall:

- Properly fertilize all vegetation.
- Keep all vegetation as free from disease and harmful insects as possible.
- Properly mulch the vegetation beds and keep them free from weeds.
- Cut the grass in order to maintain a neat and proper appearance.
- Prune all plants to remove all dead or diseased parts of plants and all parts of plants which present a visual hazard or physical obstacle to the designated use of the areas.
- Remove and replace all vegetation that is dead or diseased or that otherwise falls below the initial level of beautification of the Revocable License Area and ensure that such vegetation is of the same grade as specified in the original approved plans and specifications and the same size as those existing at the time of replacement.
- Remove litter and illegal dumping from the Revocable License Area.
- Maintain irrigation in working order, including the maintenance and replacement of pumps, pipes, and sprinkler heads.

Irrigation

Routine and preventive maintenance and repair of the irrigation system includes but is not limited to the following:

- Adjusting all heads for proper operation and direction such that they do not spray into or across roadways, walkways, or other vehicular or pedestrian areas.
- Clearing away grass, debris, or vegetation that may hinder the operation of the sprinkler heads. All valve boxes must remain free of vegetation and be visible at all times.
- Inspecting irrigation system for clogged or improperly set nozzles and spray heads, adjusting heads, and replacing them as needed.
- Replacing any broken pipes, solenoids, electric valves, rain sensor heads, and all other related parts that may negatively impact the irrigation system.
- Regular inspection of the system and re-filling of the tank holding the rust inhibitor chemicals, if applicable.

Pavers

- Any damages to pavers that present a visual or physical deficiency must be repaired within thirty (30) days of notification to the Licensee. Damages to pavers that present a liability to the County must be repaired within twenty-four (24) hours of notification to the Licensee.
- Make sure paver surfaces maintain Americans with Disabilities Act (ADA) compliance including no tripping hazards.

Tree Grates/Tree Root Ball/Tree Pit “Surround” Zone

- Ensure the opening of the tree grate doesn't hamper the growth of the tree trunk. Repair any uplifting of the tree grates to maintain ADA compliance.
- Pressure wash a minimum of once per year or sooner when necessary.

Pedestrian Lighting

- Periodic maintenance of the lighting system to ensure functionality. Correct any deficiencies (outages, excess light spillage, low lumens, fixture or pole corrosion, damage to pole and fixture, exposed wiring, and all other issues related to components that impact functionality.)

Vegetation

- All ground cover, including shrubs, plants, bushes, bases of palms and hedges, will be trimmed and pruned to maintain a neat and proper appearance.
- Maintain a maximum height of twenty-four (24) inches to ensure sight visibility per Florida Department of Transportation / Broward County guidelines.
- Ground cover, shrub beds, mulch, and other areas must remain weed-free and all undesirable vegetation, including vines, must be removed. Trash/litter must be cleaned regularly.
- All ground cover will be trimmed, pruned, and thinned to retain its natural form in proportionate size to one another. Aesthetic pruning of ground cover shall include the removal of dead and/or broken branches.
- At the completion of each ground cover trimming operation, all material trimmed will be removed from the site, along with any trash/litter in the Revocable License Area.
- Monitor and control insects and ant mounds.

Mulch

- All mulched areas will be replenished at a minimum of once a year. Mulch should be maintained to a depth of three (3) inches.
- The preferred species of mulch is shredded melaleuca or pine bark.

Tree and Palm

- The tree and palm tree pruning will be done in accordance with Article 11 of the Broward County Natural Resource Protection Code, Code of Ordinances. Tree-trimming will be performed by a contractor that is in possession of a Broward County tree-trimming license (minimum Class "B" license).
- Maintain a clearance of 14'- 6" from grade to lowest limbs of tree over vehicular travel lanes and 7'- 0" clearance over pedestrian walkways.
- Maintain travel lanes clear of any palm fronds, branches or debris.
- Dead fronds from palm trees must be removed from the ground immediately. Sabal and Washington Palms must be thinned of dead or dying fronds twice annually.
- Canopy Trees must be pruned to remove sucker growth and to maintain clear visibility between grade and a height of at least 7'- 0". All damaged, dead, or diseased limbs resulting from weather or pests must be removed upon discovery of defective condition.
- Ornamental Trees such as Cattley Guava, Ligustrum and Oleander Standards must be pruned by thinning to maintain shape of tree on a semi-annual basis.

Tree Fertilization

- Canopy Trees (up to three 3" caliper) must be fertilized to maintain good health.
- All palms must be fertilized three (3) times per year.

**EXHIBIT E
INSURANCE REQUIREMENTS**

**Project: Revocable License Agreement with Andrews Project Development, LLC and City of Fort Lauderdale for Installation of Landscaping and Irrigation
Agency: Highway Construction and Engineering Division**

TYPE OF INSURANCE	ADDL ISSD	SUBR WVD	MINIMUM LIABILITY LIMITS		
				Each Occurrence	Aggregate
GENERAL LIABILITY - Broad form <input checked="" type="checkbox"/> Commercial General Liability <input checked="" type="checkbox"/> Premises-Operations <input checked="" type="checkbox"/> XCU Explosion/Collapse/Underground <input checked="" type="checkbox"/> Products/Completed Operations Hazard <input checked="" type="checkbox"/> Contractual Insurance <input checked="" type="checkbox"/> Broad Form Property Damage <input checked="" type="checkbox"/> Independent Contractors <input checked="" type="checkbox"/> Personal Injury <input type="checkbox"/> Riggers Liability Per Occurrence or Claims-Made: <input checked="" type="checkbox"/> Per Occurrence <input type="checkbox"/> Claims-Made Gen'l Aggregate Limit Applies per: <input type="checkbox"/> Project <input type="checkbox"/> Policy <input type="checkbox"/> Loc. <input type="checkbox"/> Other _____	<input checked="" type="checkbox"/>	<input checked="" type="checkbox"/>	Bodily Injury		
			Property Damage		
			Combined Bodily Injury and Property Damage	\$1,000,000	\$2,000,000
			Personal Injury		
			Products & Completed Operations		
AUTO LIABILITY <input checked="" type="checkbox"/> Comprehensive Form <input checked="" type="checkbox"/> Owned <input checked="" type="checkbox"/> Hired <input checked="" type="checkbox"/> Non-owned <input checked="" type="checkbox"/> Any Auto, If applicable <i>Note: May be waived if no driving will be done in performance of services/project.</i>	<input checked="" type="checkbox"/>	<input checked="" type="checkbox"/>	Bodily Injury (each person)		
			Bodily Injury (each accident)		
			Property Damage		
			Combined Bodily Injury and Property Damage	\$1,000,000	
<input type="checkbox"/> EXCESS LIABILITY / UMBRELLA Per Occurrence or Claims-Made: <input type="checkbox"/> Per Occurrence <input type="checkbox"/> Claims-Made <i>Note: May be used to supplement minimum liability coverage requirements.</i>	<input checked="" type="checkbox"/>	<input checked="" type="checkbox"/>			
<input checked="" type="checkbox"/> WORKER'S COMPENSATION <i>Note: U.S. Longshoremen & Harbor Workers' Act & Jones Act is required for any activities on or about navigable water.</i>	N/A	<input checked="" type="checkbox"/>	Each Accident	STATUTORY LIMITS	
<input checked="" type="checkbox"/> EMPLOYER'S LIABILITY			Each Accident	\$500,000	
<input type="checkbox"/> PROFESSIONAL LIABILITY (ERRORS & OMISSIONS) * All engineering, surveying and design, testing professionals.	N/A	<input type="checkbox"/>	If claims-made form:		
			Extended Reporting Period of:	2 Years	
			*Maximum Deductible:	\$100,000	
<input type="checkbox"/> Pollution/ Environmental Liability	<input checked="" type="checkbox"/>	<input checked="" type="checkbox"/>	If claims-made form:		
			Extended Reporting Period of:		
			*Maximum Deductible:		
<input type="checkbox"/> Installation floater is required if Builder's Risk or Property are not carried. <i>Note: Coverage must be "All Risk", Completed Value.</i>			*Maximum Deductible (Wind and/or Flood):	Not to exceed 5% of completed value	Completed Value
			*Maximum Deductible:	\$10 k	

Description of Operations: "Broward County" shall be listed as Certificate Holder and endorsed as an additional insured for liability, except as to Professional Liability. County shall be provided 30 days written notice of cancellation, 10 days' notice of cancellation for non-payment. Contractors insurance shall provide primary coverage and shall not require contribution from the County, self-insurance or otherwise. Any self-insured retention (SIR) higher than the amount permitted in this Agreement must be declared to and approved by County and may require proof of financial ability to meet losses. Contractor is responsible for all coverage deductibles unless otherwise specified in the agreement.

CERTIFICATE HOLDER:

Broward County
115 South Andrews Avenue
Fort Lauderdale, Florida 33301


 COLLEEN A. PONNELL
 Risk Management Division
 2019 04 04 11:16:21 -0400