

# DEVELOPMENT SERVICES

David L. Recor, ICMA-CM, Development Services Director E: david.recor@copbfl.com | P: 954.786.4664 | F: 954.786.4504

November 8, 2022

Ms. Josie P. Sesodia, Director Resilient Environment Department Urban Planning Division 1 North University Drive, Box 102A Plantation, FL 33324

RE: Plat Note Amendment, amending the Hurok Plat – Letter of No Objection PB 183, PG 446-447

Ms. Sesodia:

The City of Pompano Beach has no objection to amending the notation included in the Hurok Plat (PB 183, PG 446-447 of the public records of Broward County). The change to the Plat is, as follows:

#### From:

THIS PLAT IS RESTRICTED TO 80,000 SQUARE FEET OF COMMERCIAL.

To:

THIS PLAT IS RESTRICTED TO 128 GARDEN APARTMENT UNITS.

The City has no objection to these changes on the Plat. Pursuant to the City's Code of Ordinances (155.2410 G.1.a.), Plat note amendments with a decrease or no increase in the approved level of development. Can be authorized by the Development Services Director administratively since the amendments are considered minor in nature. The applicant is proposing to reduce the intensity of development on this property by changing the Plat restriction from 80,000 square feet of Commercial to 128 Garden Apartments. This is a reduction in vehicle trips by approximately 84 trips per day. As a result, this requested Plat Amendment can be processed administratively.

If you have any questions, please contact Maggie Barszewski at 954-786-7921.

Yours truly,

THE CITY OF POMPANO BEACH

lan for DR.

David L. Recor, ICMA-CM Development Services Director

G:\Zoning 2009\Plats\2022\PNAs\22-14000015 - Gateway Luxury Apt.s PNA\Letter of No Objection.doc

**RESOLUTION NO. 2023-**20

#### CITY OF POMPANO BEACH Broward County, Florida

#### A RESOLUTION OF THE CITY COMMISSION OF THE CITY OF POMPANO BEACH, FLORIDA, ALLOCATING A MAXIMUM OF 19 FLEX UNITS FOR A PROPOSED HOUSING DEVELOPMENT ON A 4.2 ACRE PROPERTY LOCATED AT 950 NORTH POWERLINE ROAD; PROVIDING AN EFFECTIVE DATE

WHEREAS, Gateway Investments, LLC ("Applicant") requests an allocation of a maximum of 19 residential flex units to be used in conjunction with County Policy 2.16.3 which allows for six bonus units for every moderate income housing unit deed restricted for 30-years. The purpose of the request is to generate 128 total units of housing to be located on a vacant 4.2-acre property at 950 Powerline Road, legally described in Exhibit "A," attached and incorporated in this Resolution; and

WHEREAS, the land use designation of the subject property is Commercial; and

WHEREAS, Section 154.61, City of Pompano Beach Planning Code, requires that applications for flex and redevelopment units must comply with certain requirements to construct affordable housing; and

**WHEREAS**, the Applicant intends to comply with the affordable housing requirements of City Code Section 154.61(E) and Broward County Policy 2.16.3 by deed restricting 19 flex units to moderate income affordable for 30-years; and

**WHEREAS**, pursuant to law, ten (10) days' notice has been given by publication in a paper of general circulation in the City, notifying the public of this proposed resolution and of a public hearing in the City Commission Chambers of the City of Pompano Beach, Florida; and

1

**WHEREAS,** in accordance with Section 154.61(C)(4) of the Pompano Beach Code of Ordinances, notice has been mailed notifying residents within 500 feet of the subject property of one public hearing on this proposed Resolution; and

WHEREAS, a public hearing before the City Commission was held pursuant to the aforesaid notice at which hearing the parties in interest and all other citizens so desiring had an opportunity to be and were in fact heard; now, therefore,

**WHEREAS**, in order to construct the proposed project on the subject property, the city will have to allocate a maximum of 19 flex units; now, therefore,

### BE IT RESOLVED BY THE CITY COMMISSION OF CITY OF POMPANO BEACH, FLORIDA:

**SECTION 1.** That the City Commission of the City of Pompano Beach allocates a maximum of 19 residential flex units from the unified flex zone for the proposed 128 unit housing project to be constructed on the property legally described in Exhibit "A."

**SECTION 2.** That the number of flex units in the unified flex zone shall be reduced by the number of units necessary for the proposed housing project, not to exceed 19 units.

**SECTION 3.** That the proposed housing project shall be generally consistent in regard to building placement, setbacks and buffering with the conceptual site plan as shown in Exhibit "B," attached and incorporated in this Resolution. The conceptual and final site plan must be able to meet all code requirements with no variances. Minor revisions to the site plan that are necessary to meet the City's Code or that do not affect the density or intensity of the site, such as (but not limited to) building dimensions, stormwater retention and access locations, will be allowed without additional public hearings.

**SECTION 4.** That the proposed housing project must be built in substantial conformity with the attached conceptual site plan as shown in Exhibit "B." If the requested density cannot be

accommodated on the site based on all applicable code requirements, the density of the site must be reduced accordingly which may result in some of the flex units being returned to the flex pool of units.

**SECTION 5.** In order to meet the affordable housing requirement pursuant to Broward County Policy 2.16.3, a Declaration of Restrictive Covenants will be recorded committing at least 19 units to be moderate income housing for a minimum of 30-years.

**SECTION 6.** Failure of the applicant to obtain a principal building permit for this project as shown in Exhibit "B" within two years of the date of this resolution shall render the allocation of the flex units null and void.

**<u>SECTION 7.</u>** This Resolution shall become effective upon passage.

PASSED AND ADOPTED this _	8th	_ day of	November	, 2022.					
DocuSigned by:									
		Rep Hardin							
		502CB780EB3F480							
	RE	X HARDIN, MAY	OR						

**ATTEST:** 

DocuSigned by: Asculta Hammond 62AB0835850F4A1...

ASCELETA HAMMOND, CITY CLERK

:jrm 10/19/22 L:ord/2023-25



#### EXHIBIT A LEGAL DESCRIPTION

Parcel "A", HUROK, according to the plat thereof, as recorded in Plat Book 183, Pages 446 and 447, of the public records of Broward County, Florida.

Said lands situate, lying and being in the City of Pompano Beach, Broward County, Florida and containing 184,055 square feet or 4.2253 acres more or less.

## EXHIBIT B Conceptual Site Plan

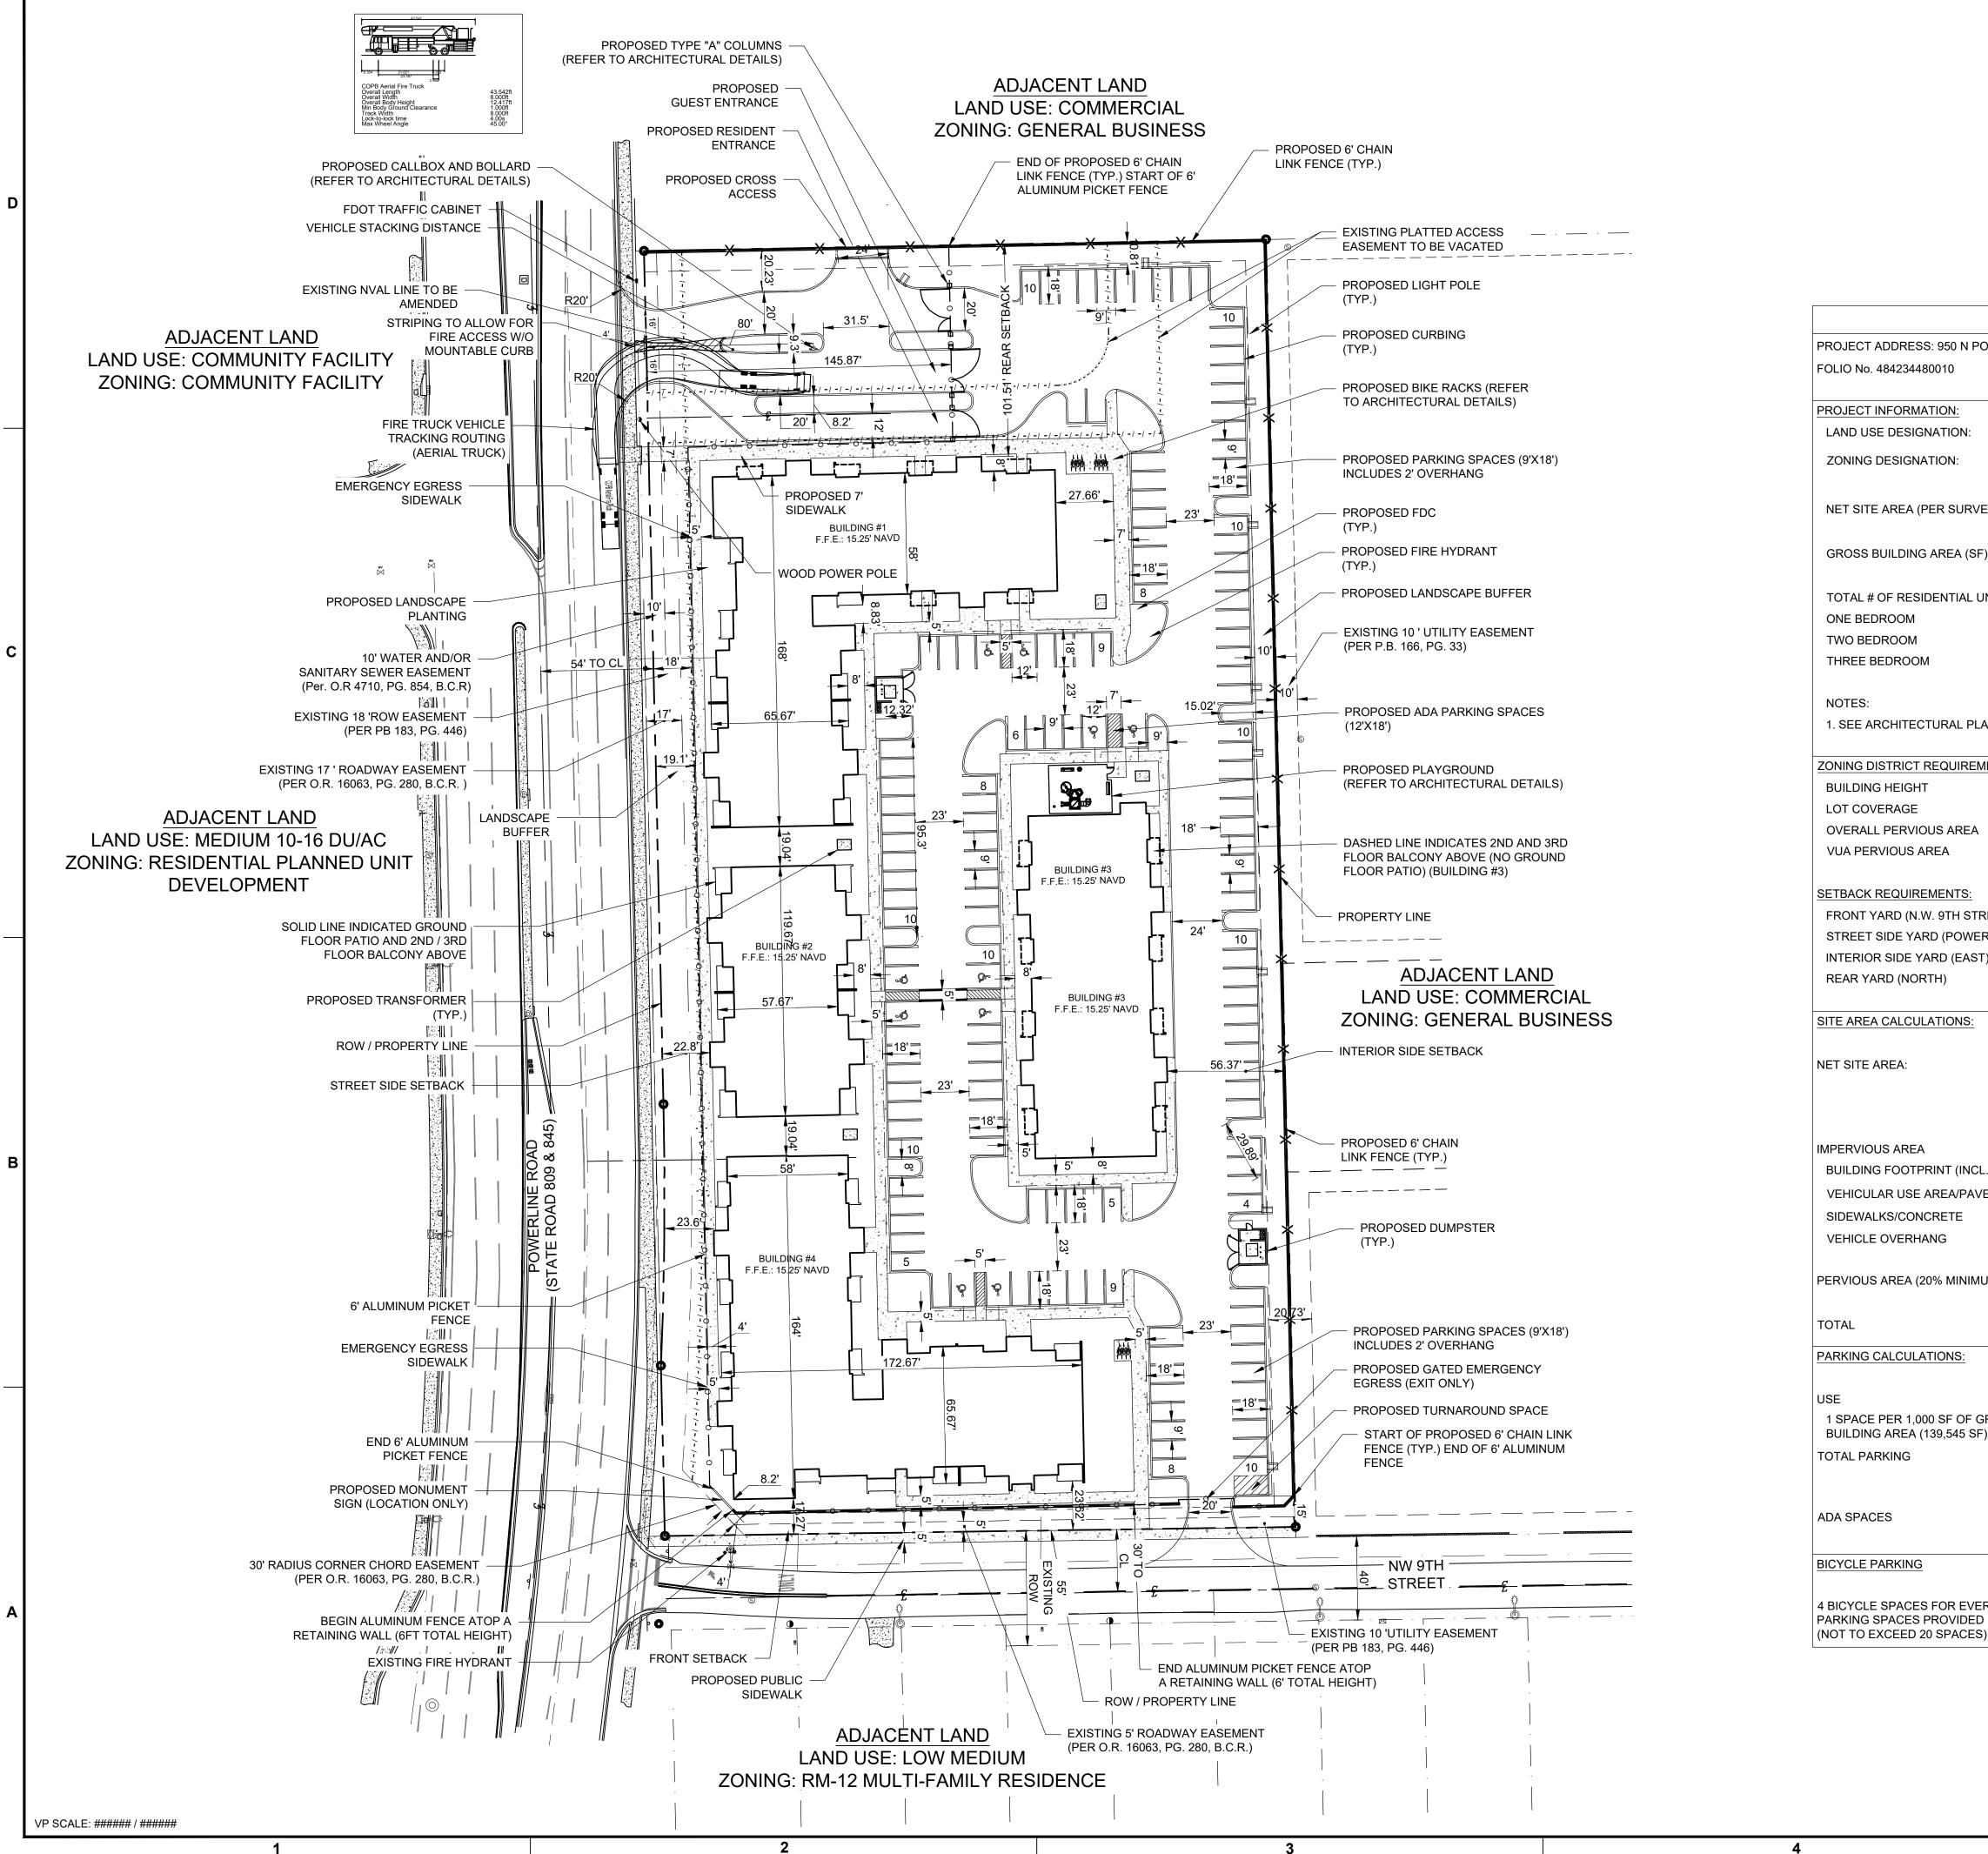


Exhibit 4 Page 7 of 7

		5		
SIT POWERLINE ROAD	E DATA TAB	N U LE	GRAPHIC SCALE 0 40 SCALE: 1" = 40 ' NOTE: PRINTED DRAWING SIZE MAY HAVE CHANGED FROM ORIGINAL. VERIFY SCALE USING BAR SCALE ABOVE.	
	COMMERCIAL (	C)		
	GENERAL BUSI	NESS (B-3)		
	SQ. FT.	ACREAGE		
VEY)	184,055	4.23		
βF)	139,545			NOT FOR CONSTRUCTION
				THESE PLANS ARE NOT FULLY PERMITTED AND ARE SUBJECT TO REVISIONS MADE
UNITS	128	PENDING FLEX APPI	ROVAL	DURING THE PERMITTING PROCESS.
	60			RESPONSIBILITY FOR THE USE OF THESE PLANS PRIOR TO OBTAINING PERMITS FROM
	62			ALL AGENCIES HAVING JURISDICTION OVER
	6			THE PROJECT WILL FALL SOLELY UPON THI USER.
				ISSUE DATE: 08/29/2022
LANS FOR INTERIOR B	UILDING AREA			DESIGNED BY: JW
	• • • • • • • • •			DRAWN BY: FA/NW
MENTS:	REQUIRED	PROVIDED		CHECKED BY: T
	105' MAX	35'-4"		BID-CONTRACT:
	60% MAX	27.8%		
ι.	20% MIN	28.1%		
	15% MIN	17%		
		PROVIDED		
REET)	<u>REQUIRED (MIN)</u> 0'	17.27'		
ERLINE ROAD)	0'	22.8'		
5T)	0'	56.37'		
,	30'	101.51'		
				THOMAS F. DONAHUE, P.E. FLORIDA REG. NO. 60529
	<u>SQ. FT.</u>	<u>%</u>	ACREAGE	(FOR THE FIRM)
	184,055	100%	4.23	CLIENT
		PROVIDED		
	SQ. FT.	<u>%</u>	ACREAGE	
		—		US GATEWAY
L. OVERHANG)	51,246	27.8%	1.18	INVESTMENTS LLC
VEMENT	65,574	35.6%	1.51	
	14,589	7.9%	0.33	
	924	0.5%	0.02	
1UM)	51,722	28.1%	1.19	PROJECT
	184,055	100%	4.23	
	REQUIRED	PROVIDED		GATEWAY LUXURY
		TROVIDED		APARTMENTS
GROSS FLOOR	140	145	STD. SPACES (9X18)	950 N. Powerline Road
F)				Pompano Beach, FL
	140	155	INCLUDES ADA	
	6	10	ADA SPACES (12X18)	
				SHEET TITLE
	REQUIRED	PROVIDED		
ERY 10 VEHICLE D	20	20		CONCEPTUAL SITE
S)	20	<b>_</b> v		PLAN
				SHEET CD 400
				NUMBER SP-100
				PROJECT 40007.00
				NUMBER 12697.00

5